


LOCATION MAP
SCALE - 1" = 2000'

N/F MARCEL DALEY ROY
SPOT SHOT (TYP)

- GENERAL NOTES
- BOUNDARY LINE INFORMATION FROM MAP ENTITLED "MAP SHOWING PROPERTY OF TOWN OF LITCHFIELD, DOYLE ROAD, BOROUGH OF BANTAM, LITCHFIELD, CONN., FEBRUARY 1990 BY SAMUEL P. BERTACCINI, JR., L.S., CERTIFIED CLASS 'A2'.
 - CONSTRUCTION WILL CONFORM TO STATE OF CONNECTICUT DEPARTMENT OF TRANSPORTATION STANDARD SPECIFICATIONS FOR ROADS, BRIDGES AND INCIDENTAL CONSTRUCTION FORM 814, 1988 INCLUDING SUPPLEMENTS THERETO AS AMENDED OR SUPPLEMENTED BY THE CONTRACT DOCUMENTS.
 - CONTRACTOR SHALL CAREFULLY EXAMINE THE CONTRACT SPECIFICATIONS AND MAKE A THOROUGH INVESTIGATION OF CONDITIONS AT THE LOCATION OF THE PROPOSED WORK.
 - THE INFORMATION SHOWN ON THIS DRAWING IS BASED ON LIMITED INVESTIGATIONS BY THE TOWN AND IS IN NO WAY WARRANTED TO INDICATE THE TRUE CONDITION OR QUANTITIES OF WORK WHICH SHALL BE REQUIRED. THE TOWN DISCLAIMS ALL RESPONSIBILITY FOR ANY DEVIATION RESULTING BETWEEN THESE PLANS AND ACTUAL SITE CONDITIONS.
 - THE CONTRACTOR SHALL VERIFY THE LOCATION OF ALL UNDERGROUND UTILITIES PRIOR TO BEGINNING WORK. CONTACT ONE-CALL-COVERS-ALL. CONTRACTOR SHALL BE RESPONSIBLE FOR THE TEMPORARY AND PERMANENT SUPPORT OF ALL EXISTING UTILITIES.
 - CONTRACTOR SHALL RESTORE ALL AREAS REGRADED AND/OR DISTURBED BY CONSTRUCTION OPERATIONS. FURNISHING TOP SOIL AND TURF ESTABLISHMENT SHALL BE DONE IN ACCORDANCE WITH THE TECHNICAL SPECIFICATIONS.
 - EROSION AND SEDIMENTATION CONTROL MEASURES ARE REQUIRED FOR ALL CONSTRUCTION ACTIVITIES WITHIN OR ADJACENT TO WETLANDS/WATERCOURSES AS REQUESTED BY THE TOWN.
 - TOPOGRAPHY FROM FIELD SURVEY BY SAMUEL P. BERTACCINI, JR., L.S., FEBRUARY 1990.

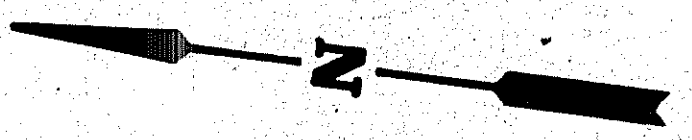

LEGEND

EXISTING	PROPOSED
--- (dashed line)	--- (solid line)
--- (dotted line)	--- (solid line)
--- (dotted line)	--- (solid line)
• (dot)	• (dot)
○ (circle)	○ (circle)
□ (square)	□ (square)
--- (dashed line)	--- (solid line)
--- (dashed line)	--- (solid line)
PARKING DATA

TENANT	AREA OCCUPIED	NO. OF SPACES
G.A. COURT NO. 18	12,950 SQ. FT.	145 + 4H + 50 FUTURE
TOWN HALL ANNEX	3,750 SQ. FT.	20 + 1 H
U.S. POST OFFICE	2,180 SQ. FT.	8 + 1 H

**PRELIMINARY PLAN
NOT FOR CONSTRUCTION**

NO.	DATE	REVISIONS	NO.	DATE	REVISIONS
1	9-15-90	REVISED PARKING - ADDED 50 PLUS FUTURE			
2	10-27-90	ADD TOPOGRAPHY BY S. BERTACCINI			

TOWN OF LITCHFIELD
DEPARTMENT OF PUBLIC WORKS

PROPOSED SITE IMPROVEMENTS
BANTAM SCHOOL FACILITY

DOYLE ROAD		BANTAM, CT.		
SCALE	DATE	DRAWN BY	CHECKED BY	SHEET NO.
1" = 40'	AUGUST 1990	B.C.	D.P.T.	1 of 4