


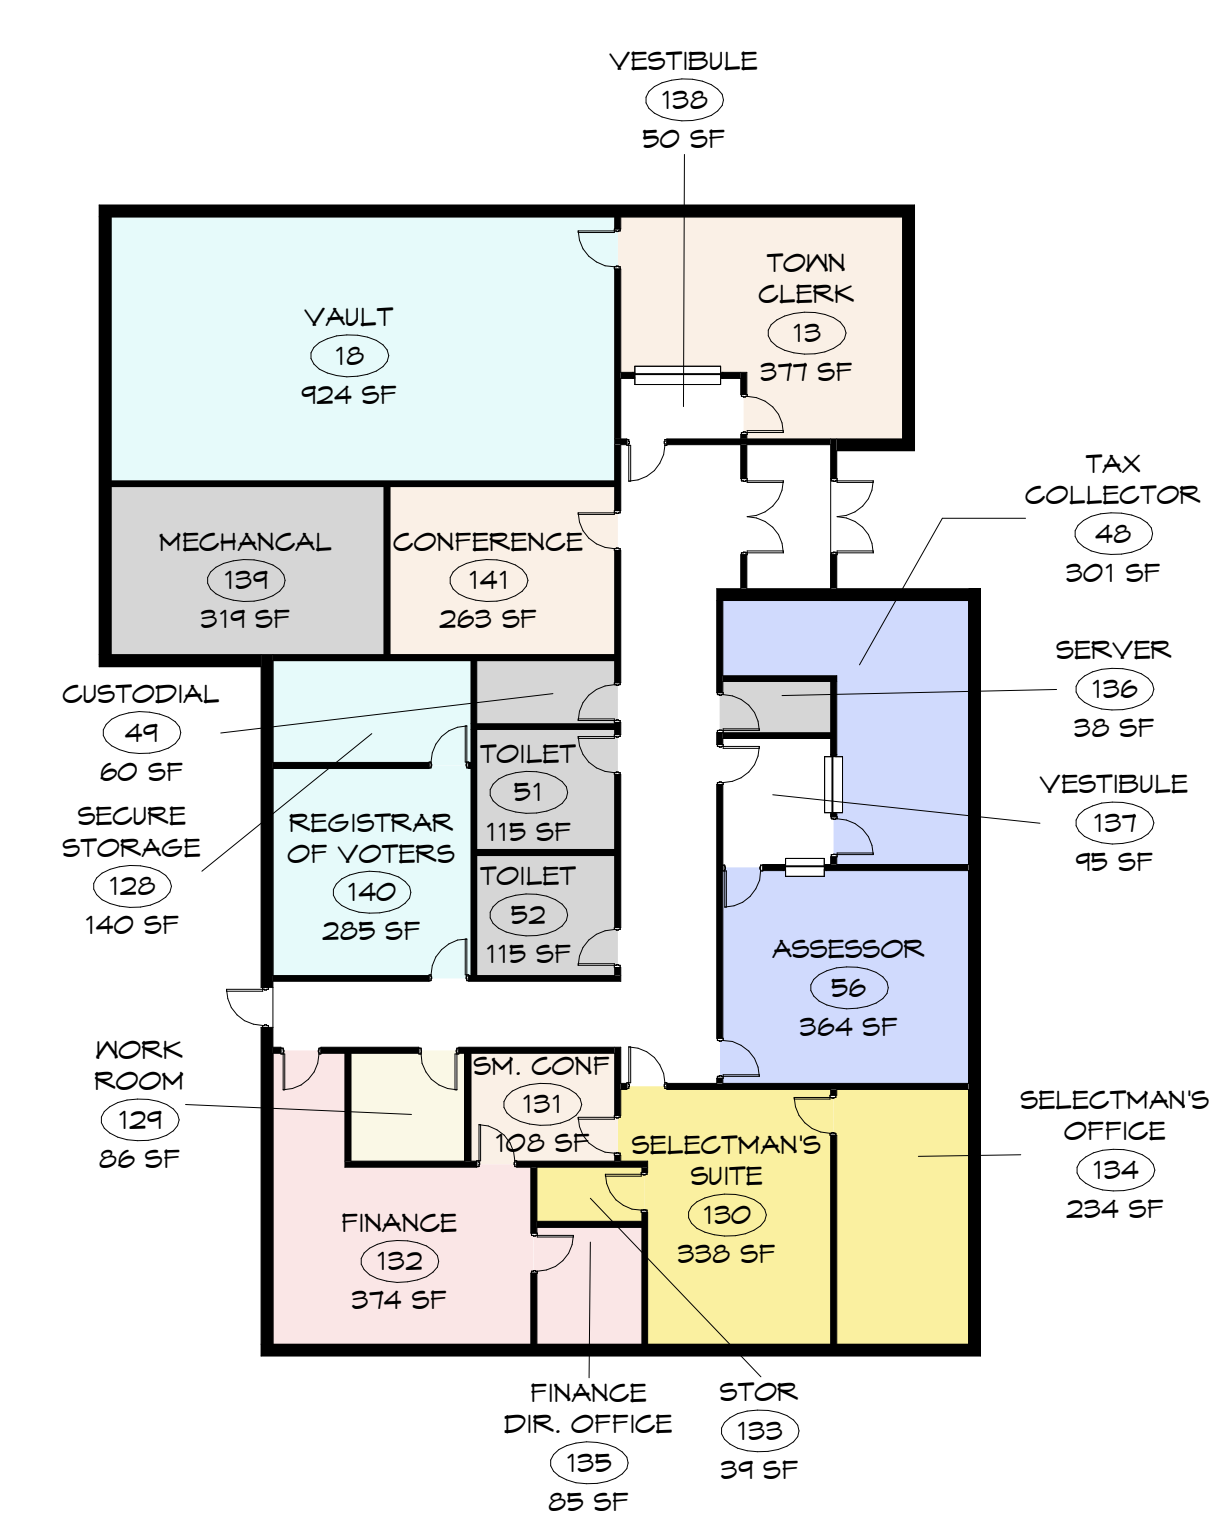

RENO: 3,700 SF  
NEW: 3,550 SF

MAIN LEVEL - TOWN HALL WITH ADDITION  
1/16" = 1'-0"




MAIN LEVEL - TOWN HALL ANNEX  
1/16" = 1'-0"  
NEW: 5,700 SF



RENO: 3,700 SF  
NEW: 375 SF

MAIN LEVEL - TOWN HALL  
1/16" = 1'-0"

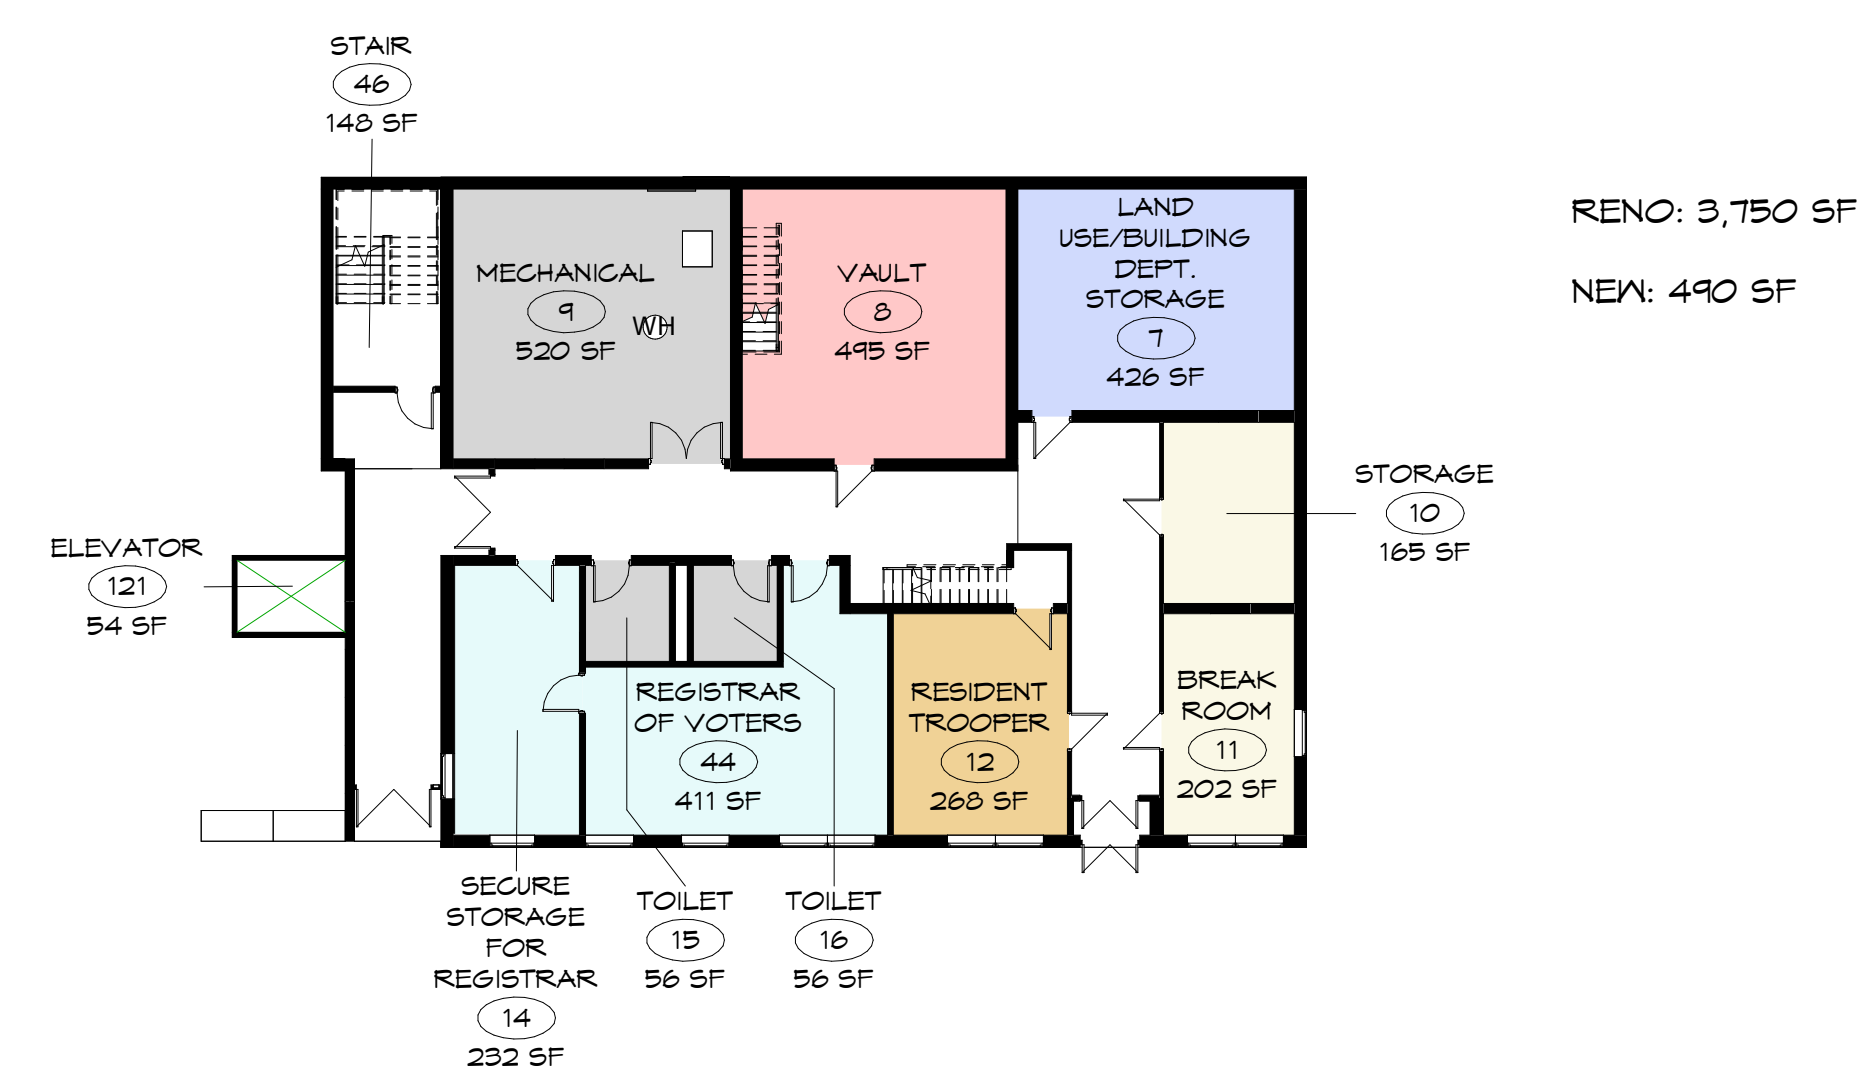


RENO: 3,750 SF  
NEW: 490 SF

LOWER LEVEL - TOWN HALL WITH ADDITION  
1/16" = 1'-0"



LOWER LEVEL - TOWN HALL ANNEX  
1/16" = 1'-0"

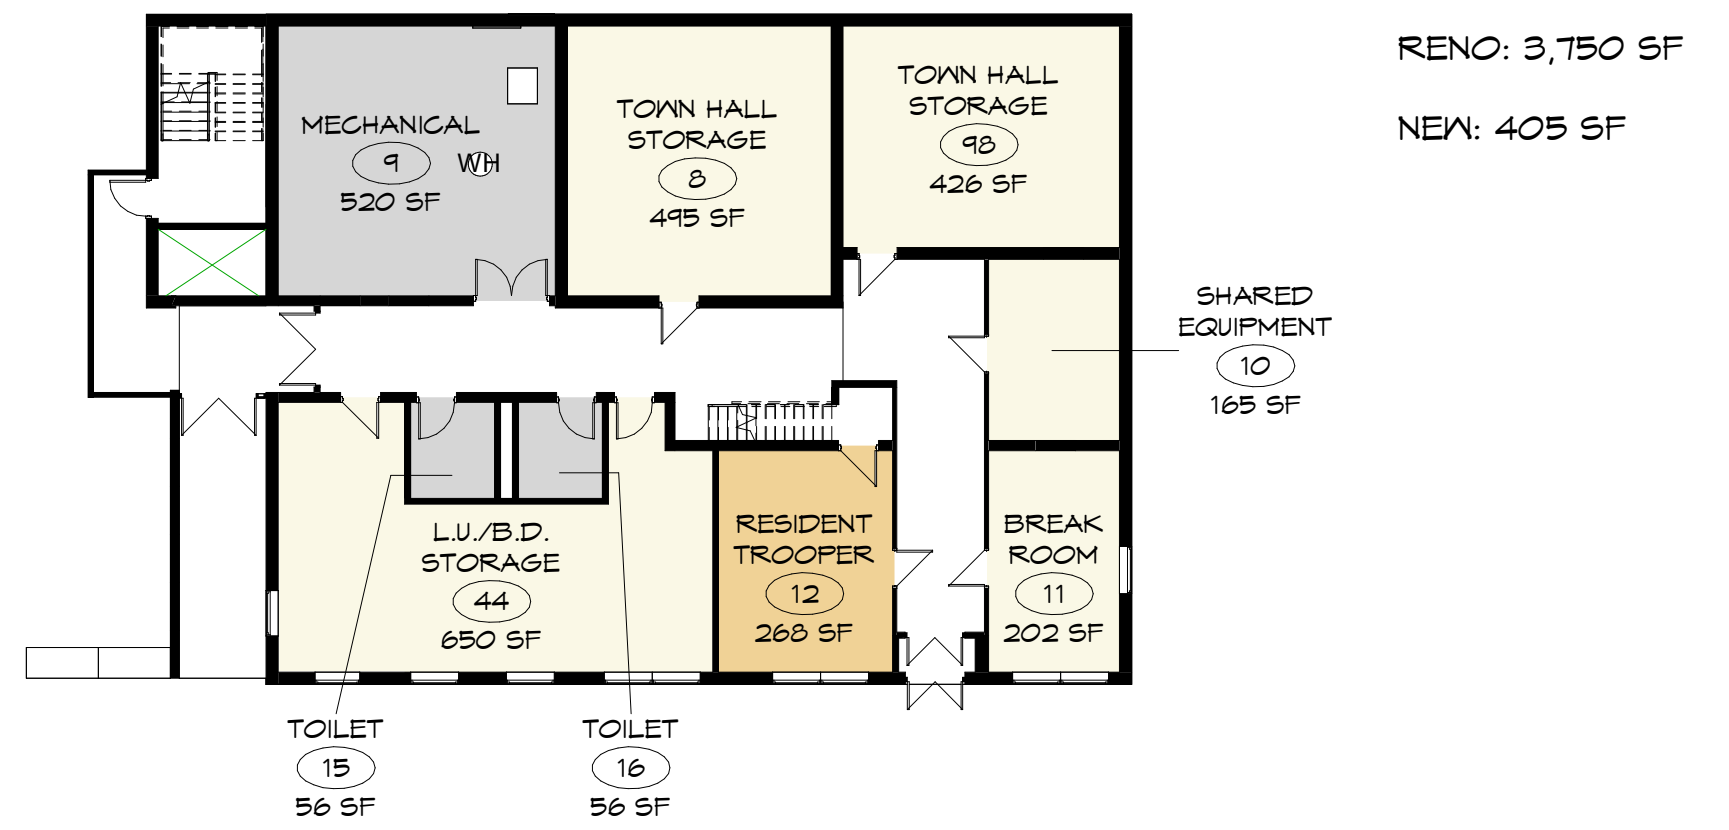


RENO: 3,750 SF  
NEW: 405 SF

LOWER LEVEL - TOWN HALL  
1/16" = 1'-0"

OPTION F: TOWN HALL WITH ADDITION

OPTION G: TOWN HALL WITH ANNEX ON REAR PARCEL

TOWN HALL - OPTIONS F & G

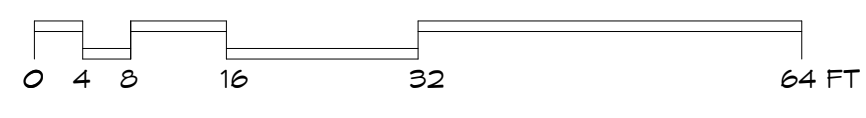

TOWN HALL  
LITCHFIELD, CT

DATE: 07/09/24

© COPYRIGHT 2024 TLB ARCHITECTURE, LLC. ALL RIGHTS RESERVED. ANY ALTERATIONS TO THIS DRAWING MADE WITHOUT THE EXPRESSED WRITTEN APPROVAL OF TLB ARCHITECTURE, LLC WILL BE AT THE SOLE RISK OF THE PERSON OR FIRM MAKING SUCH UNAUTHORIZED ALTERATIONS AND TLB ARCHITECTURE, LLC WILL NEITHER HAVE NOR ACCEPT ANY LIABILITY OR LEGAL EXPOSURE ARISING FROM SAID UNAUTHORIZED ALTERATIONS.