




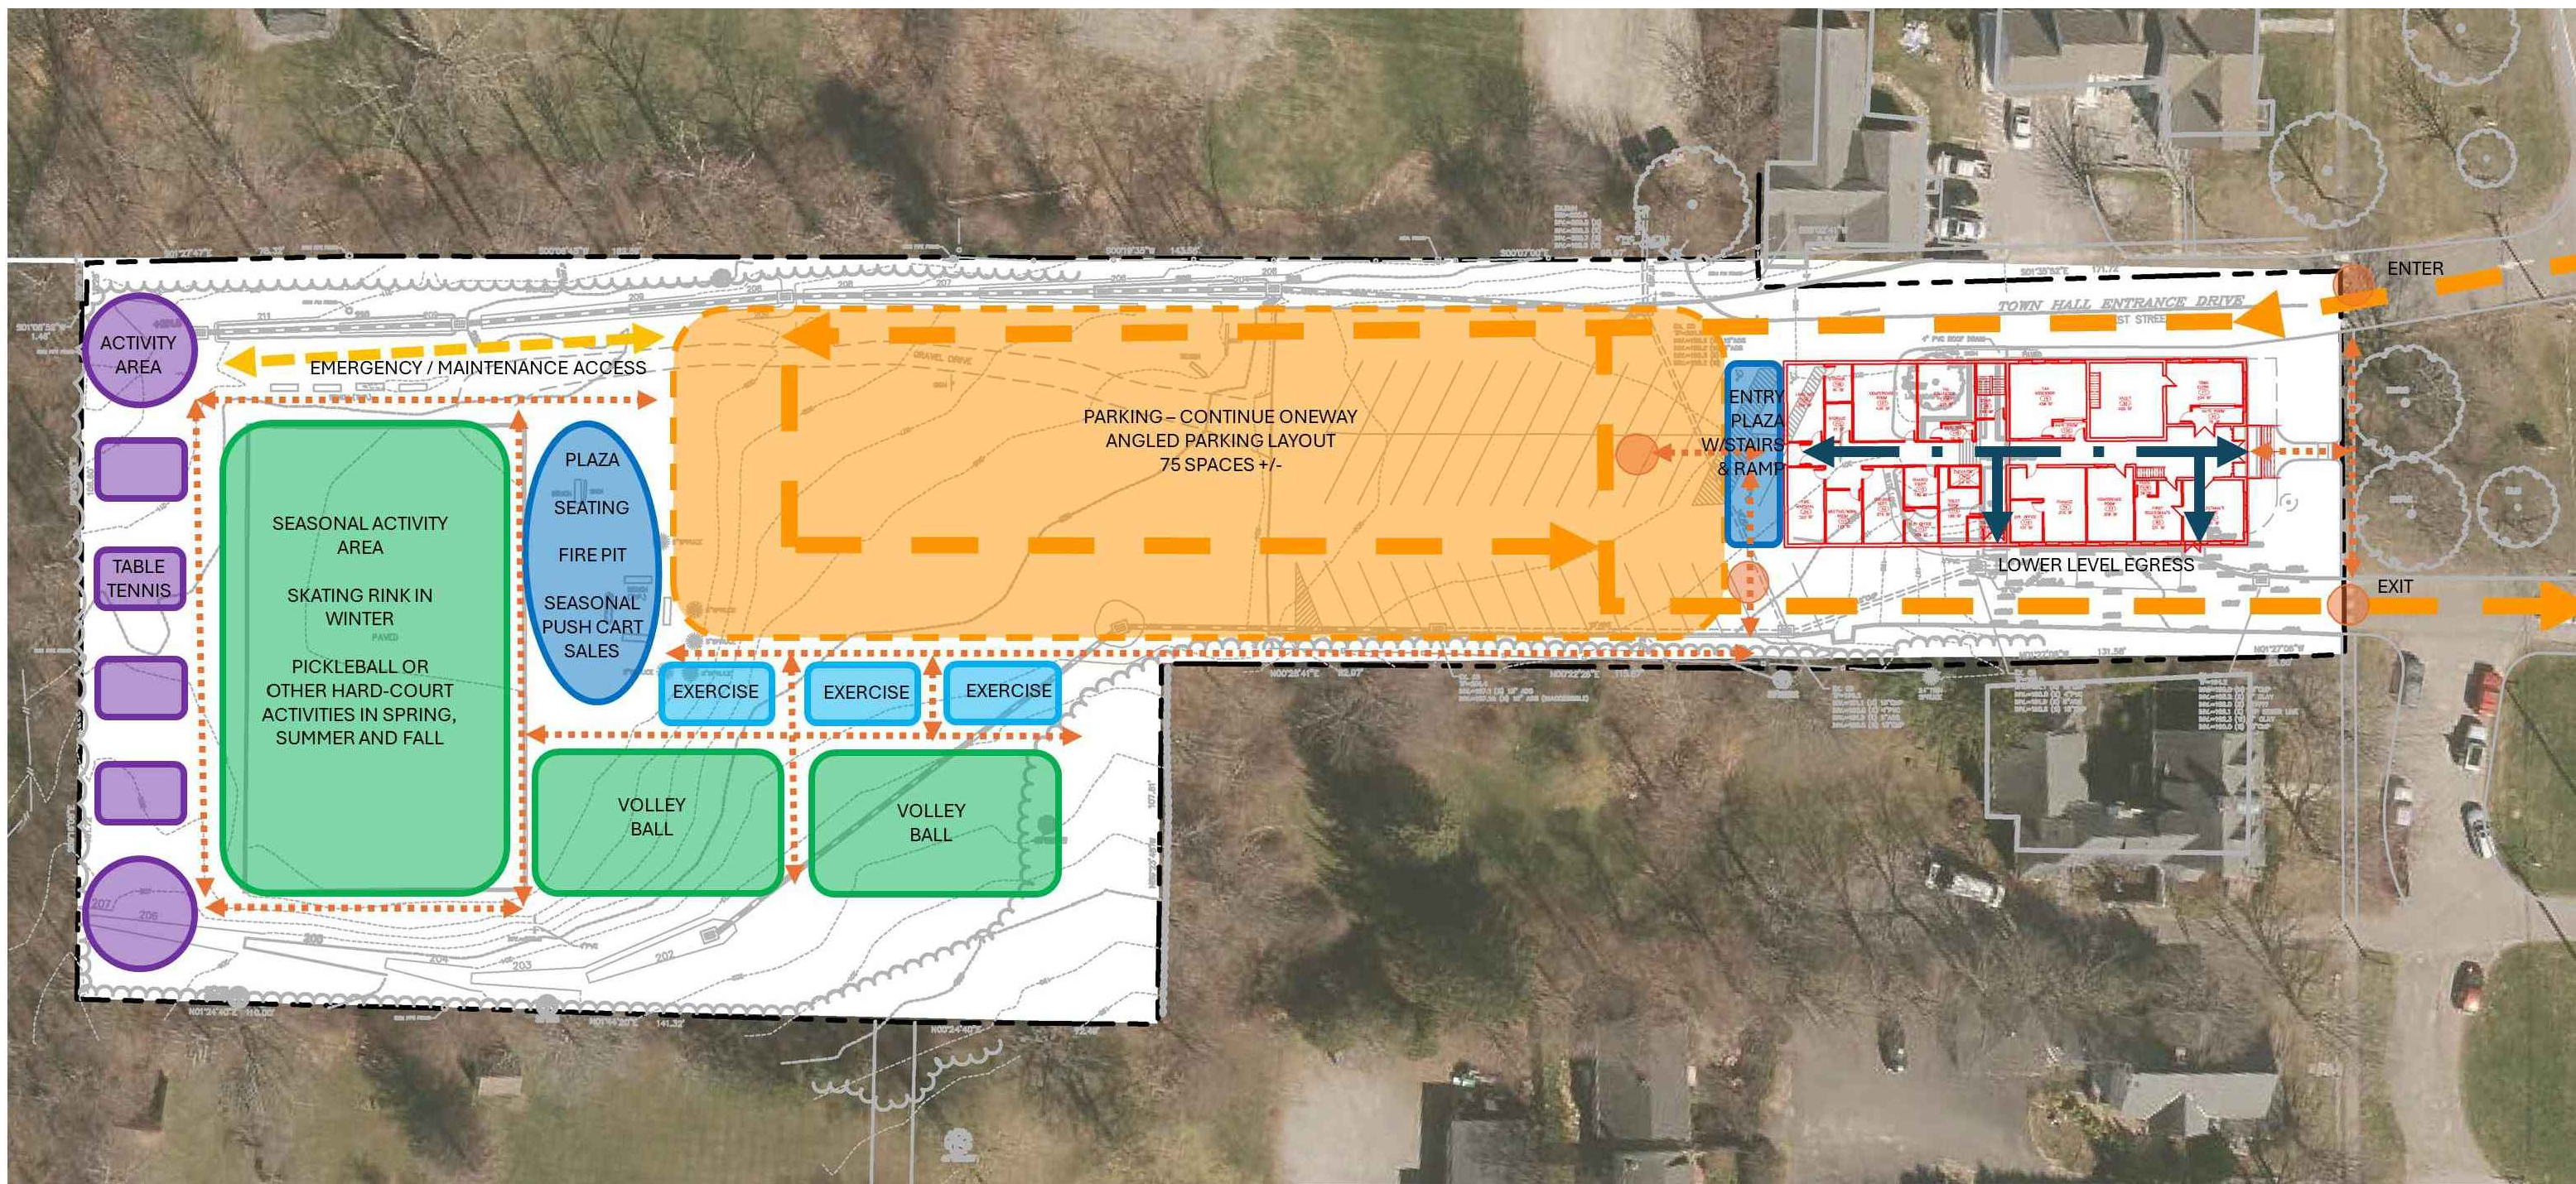


TOWN HALL WITH ADDITION

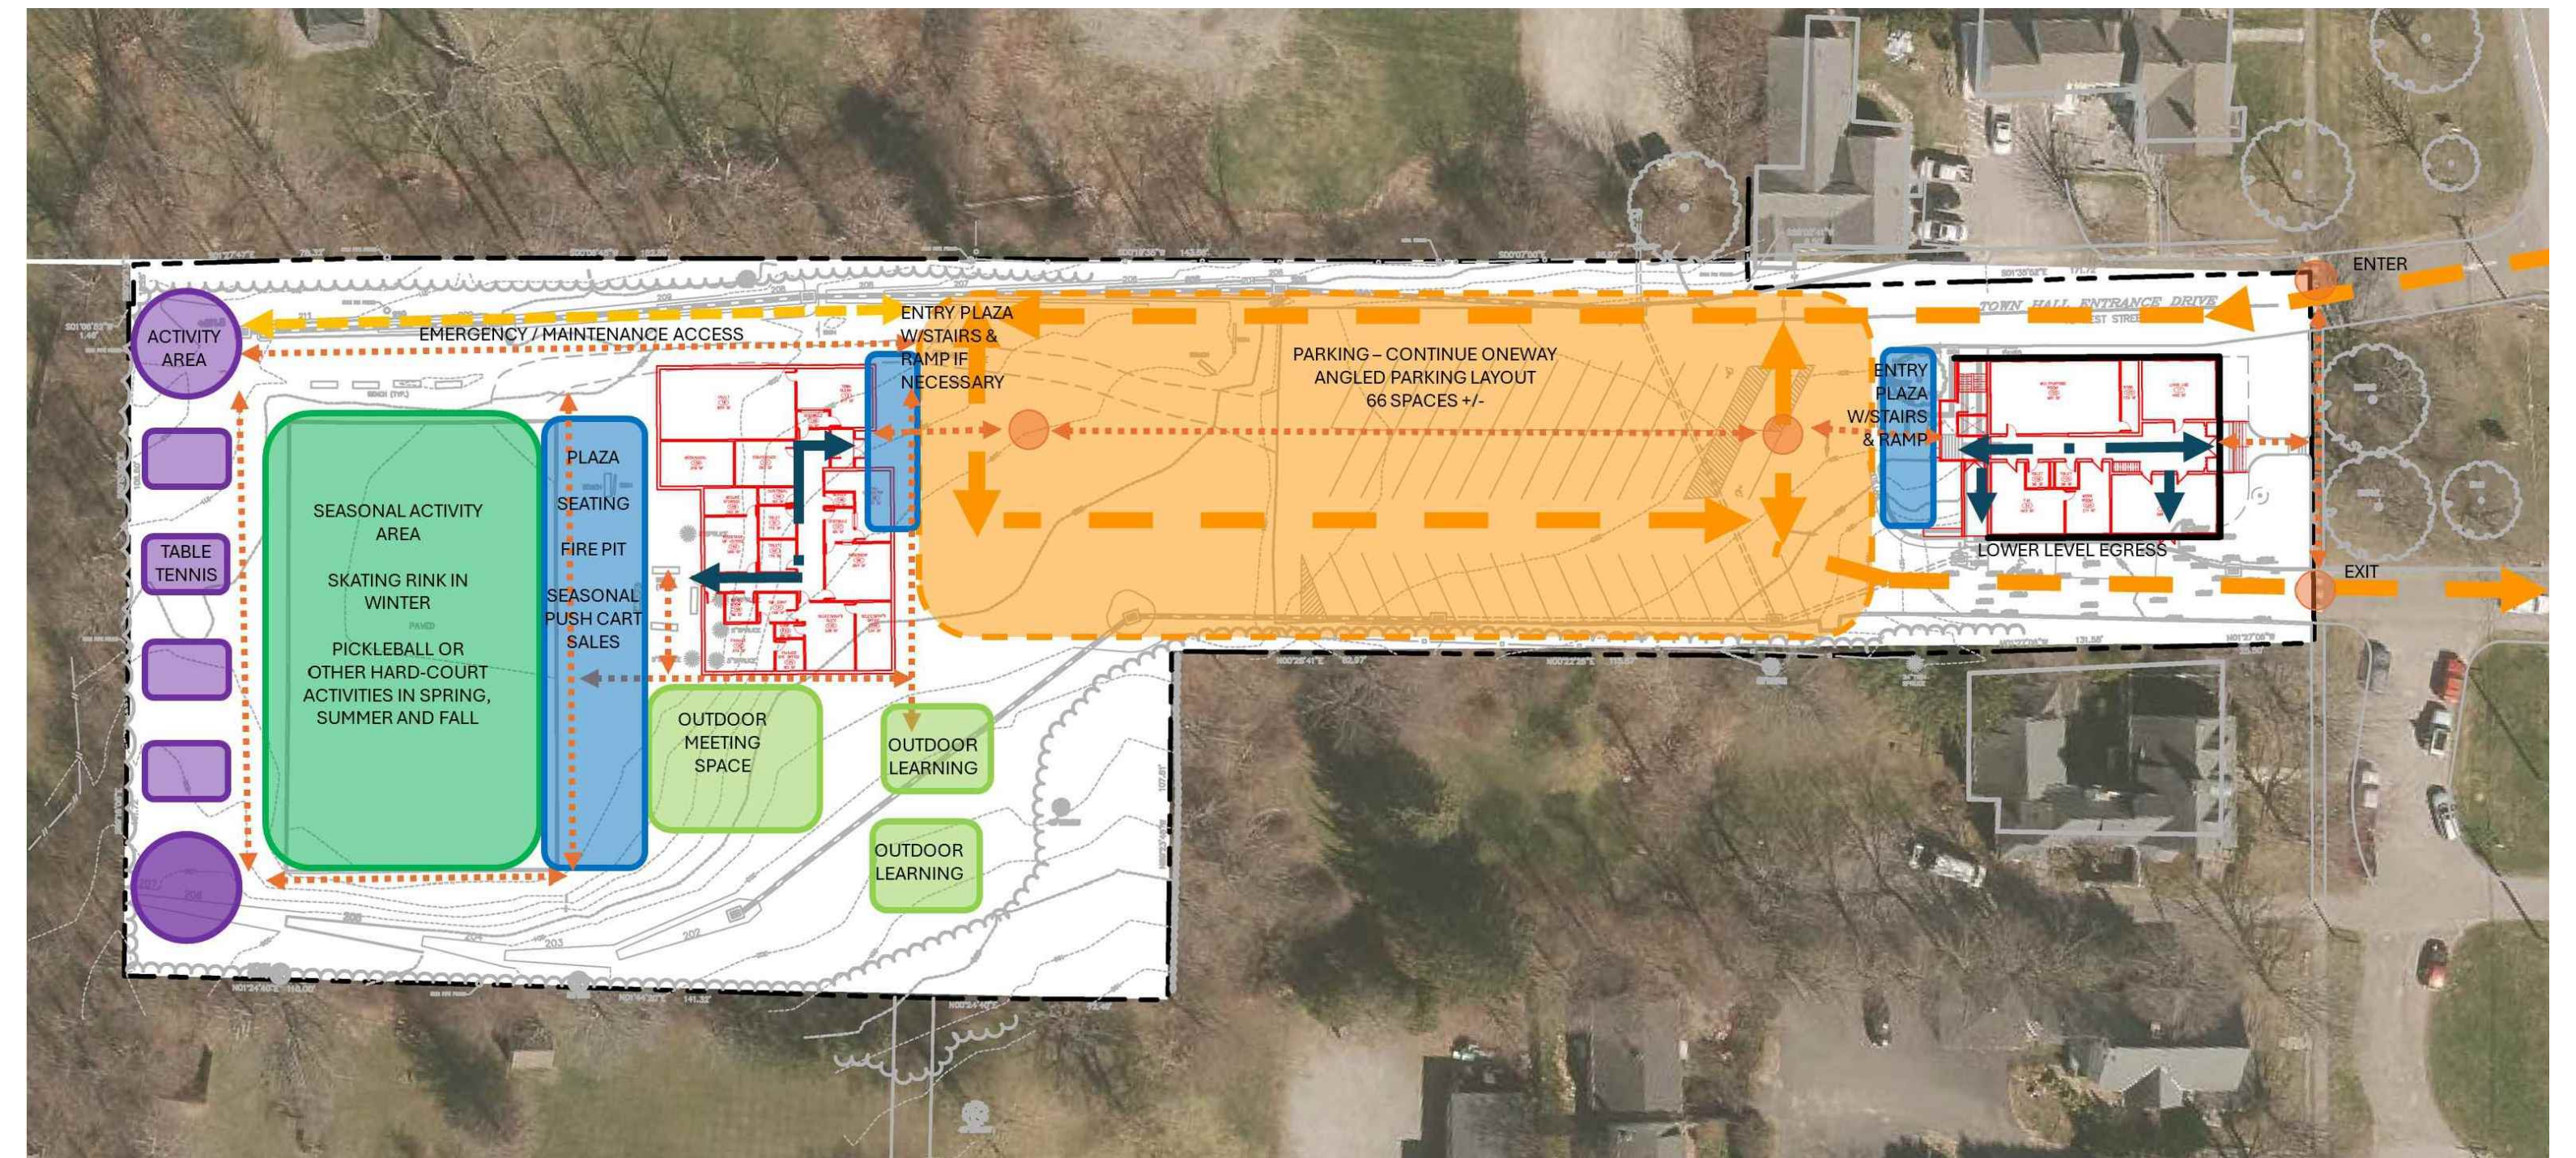

TOWN HALL WITH ANNEX

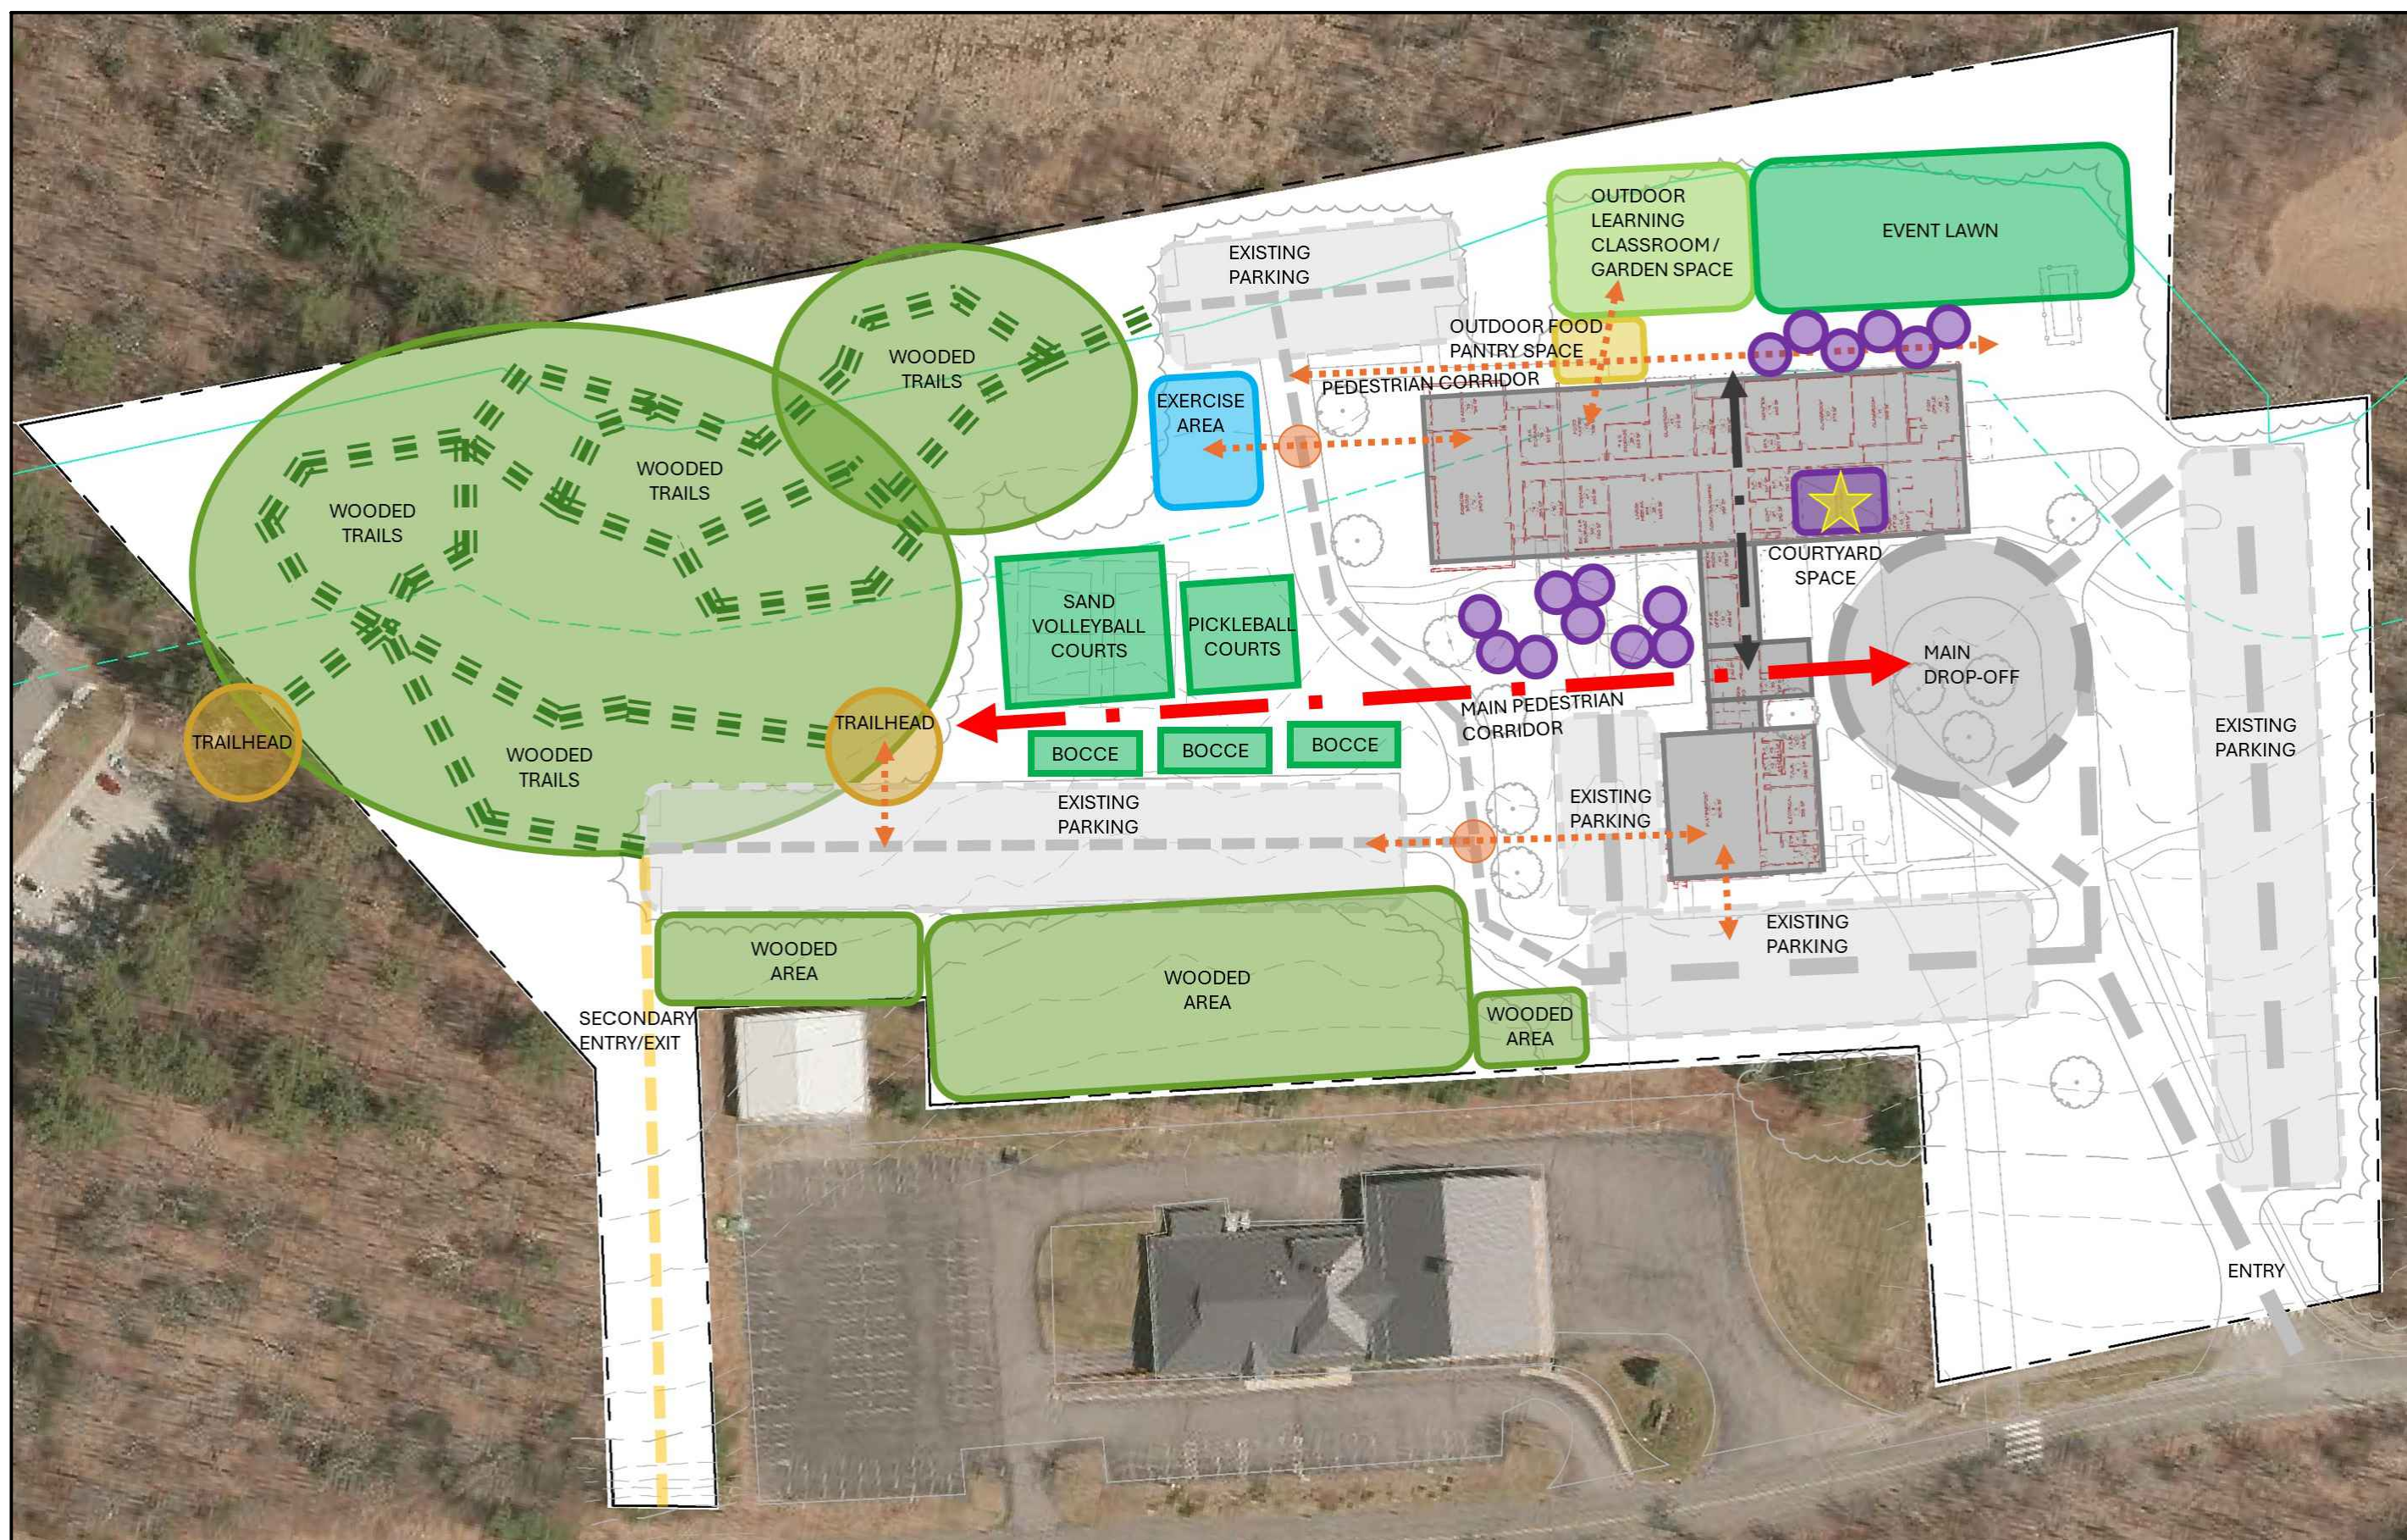

BANTAM ANNEX COMMUNITY CENTER

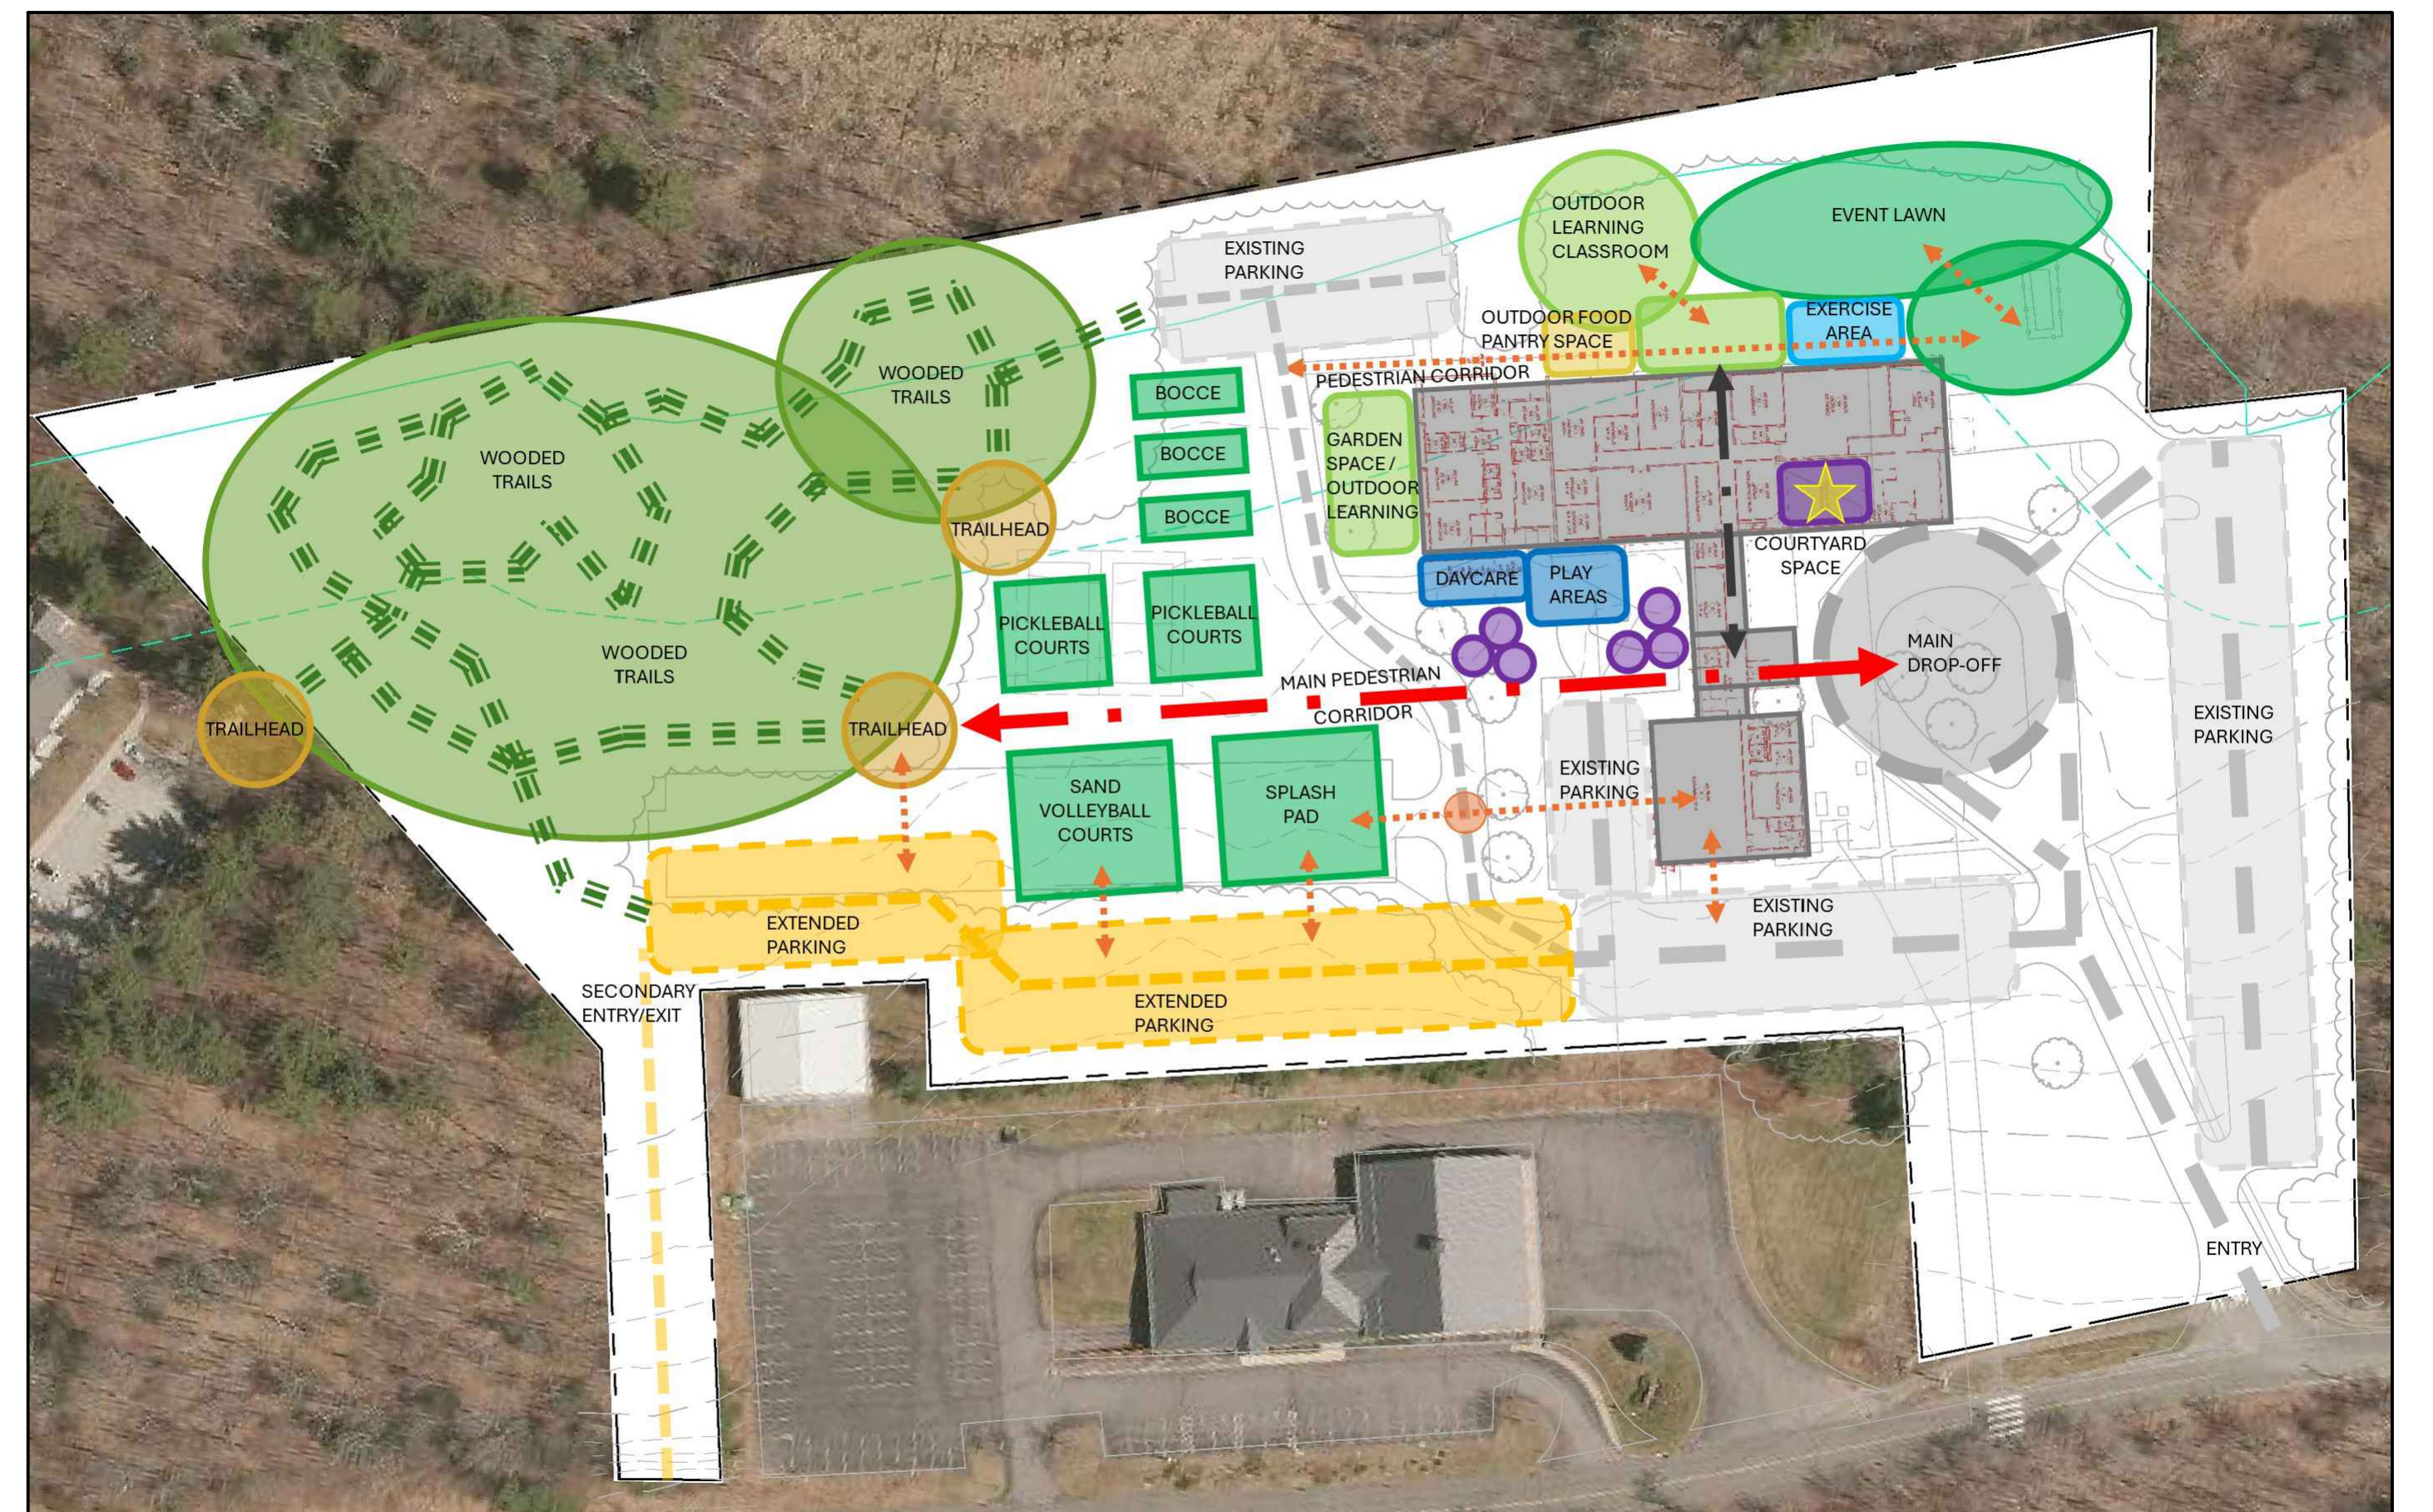

BANTAM ANNEX COMMUNITY CENTER WITH EXPANDED PARKING

SITE CONCEPTS

TOWN OF LITCHFIELD FACILITIES STUDY LITCHFIELD, CT

DATE: 07/09/24

TLBA PROJECT NO. 2024-002

TLB ARCHITECTURE 92 WEST MAIN STREET, CHESTER, CT 06412