


MAIN LEVEL - Community Center Annex
1/8" = 1'-0"

NEW: 6,800 SF

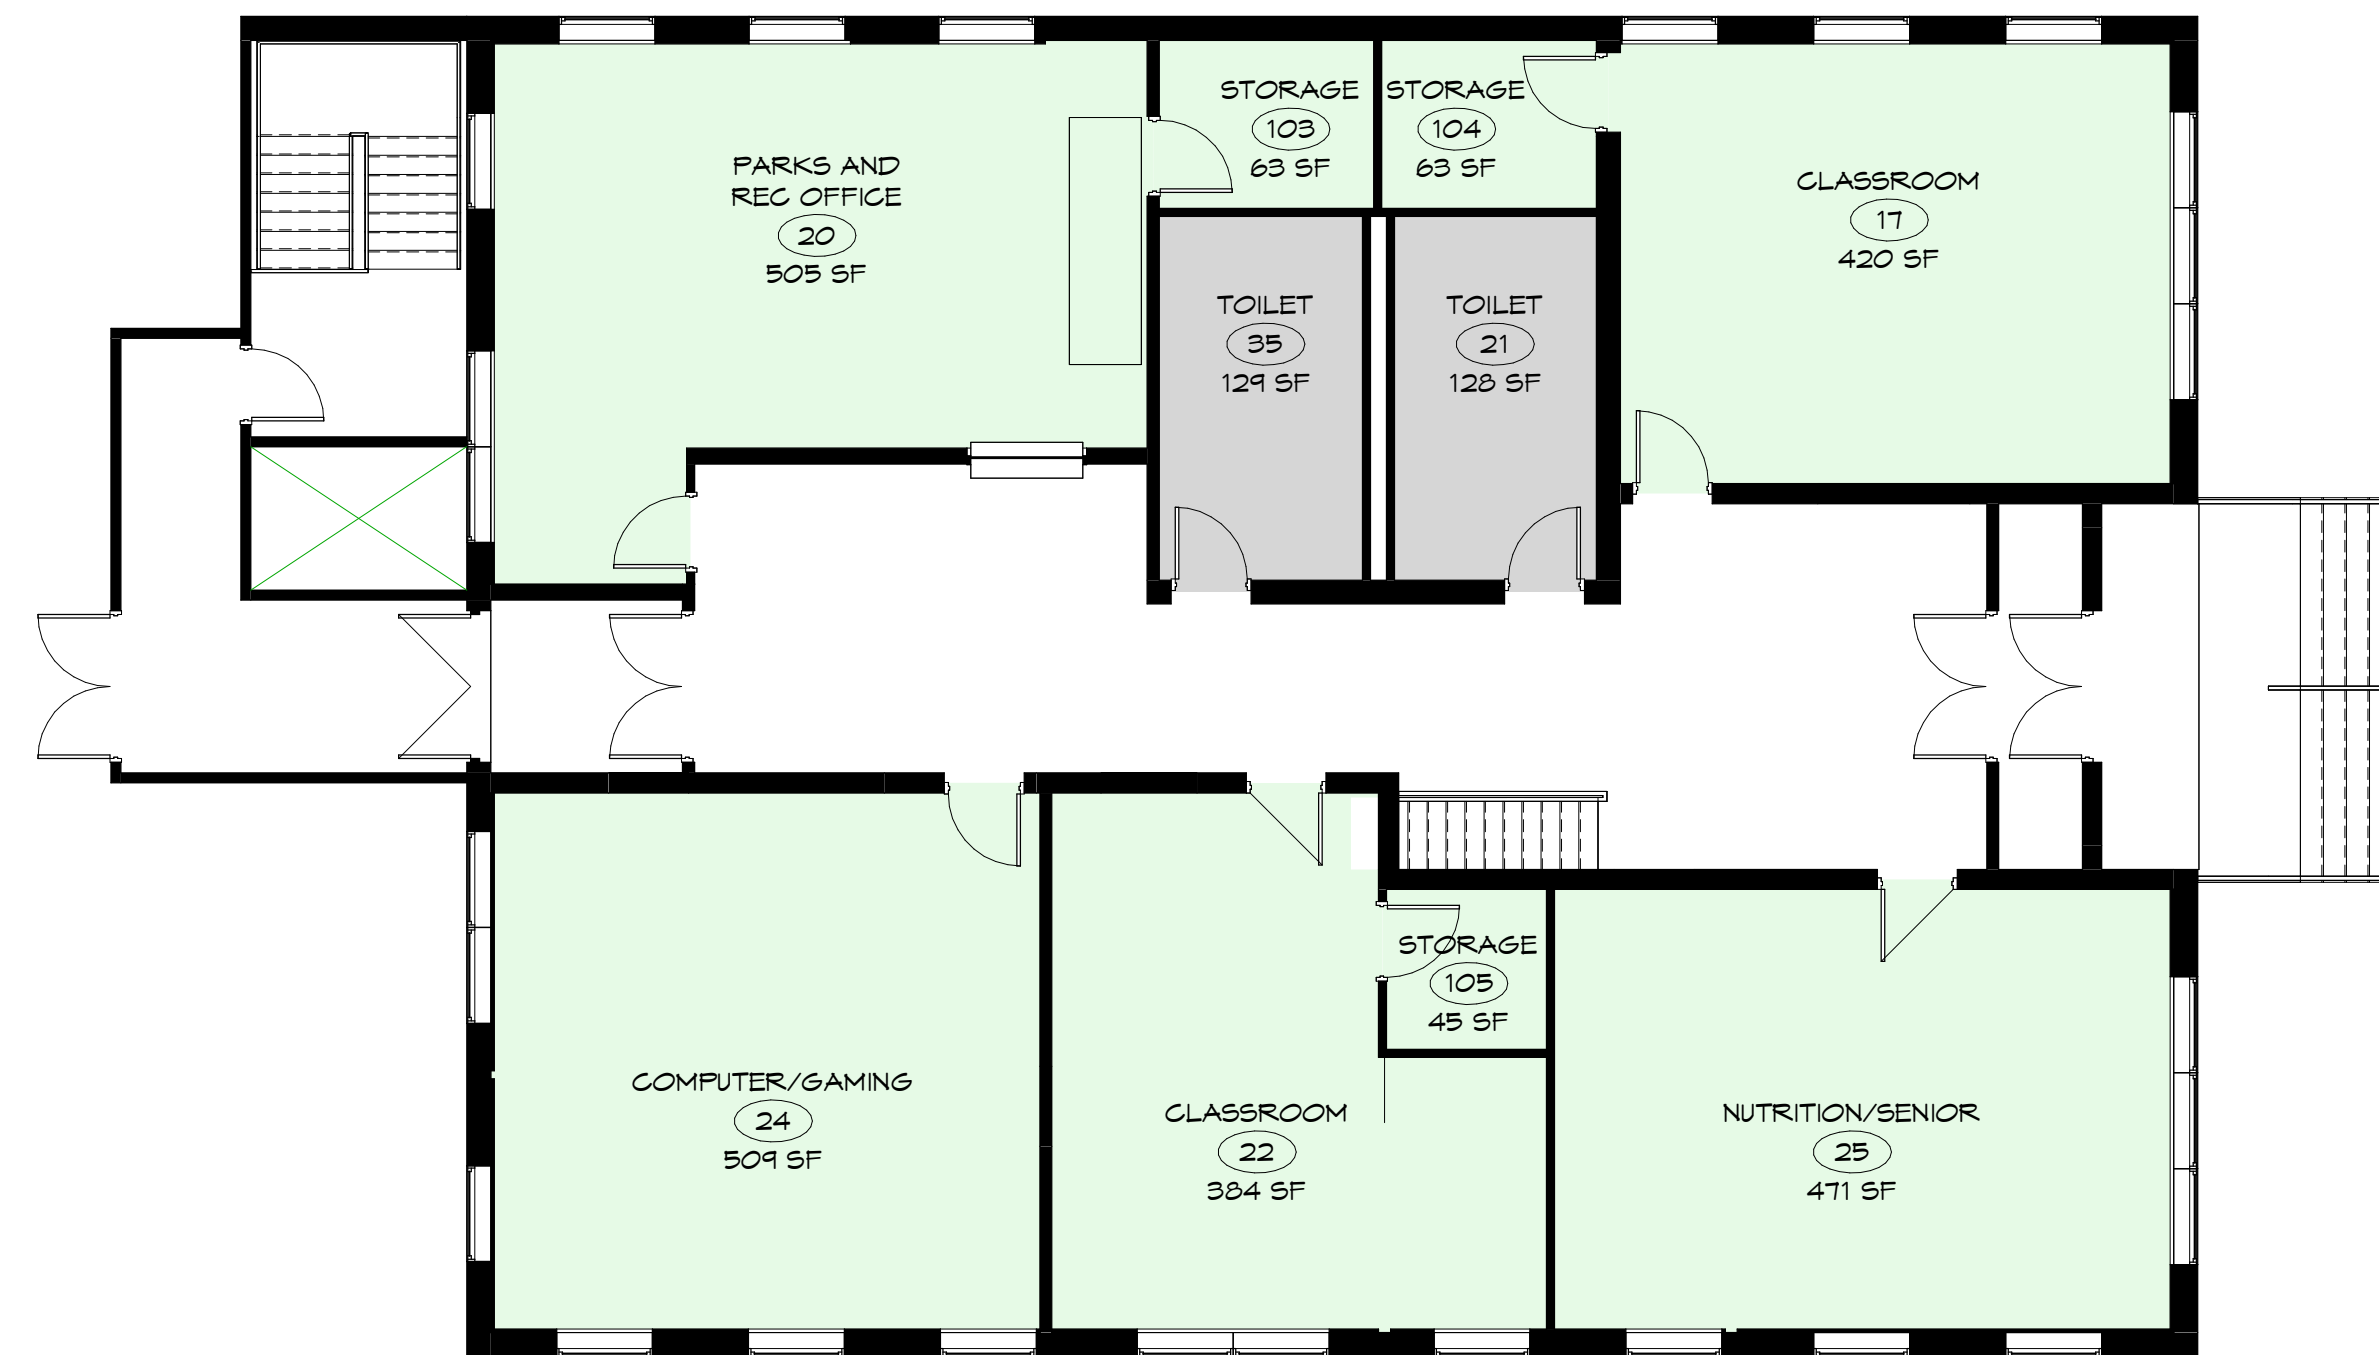

MAIN LEVEL - Community Center
1/8" = 1'-0"


RENO: 3,700 SF
NEW: 375 SF



LOWER LEVEL - Community Center
1/8" = 1'-0"

RENO: 3,750 SF
NEW: 405 SF


COMMUNITY CENTER AT THE EXISTING TOWN HALL FACILITY - OPTION H

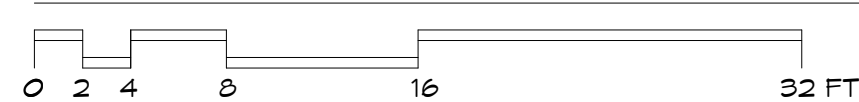

TOWN HALL
LITCHFIELD, CT

DATE: 07/09/24

© COPYRIGHT 2024 TLB ARCHITECTURE, LLC. ALL RIGHTS RESERVED. ANY ALTERATIONS TO THIS DRAWING MADE WITHOUT THE EXPRESSED WRITTEN APPROVAL OF TLB ARCHITECTURE, LLC WILL BE AT THE SOLE RISK OF THE PERSON OR FIRM MAKING SUCH UNAUTHORIZED ALTERATIONS AND TLB ARCHITECTURE, LLC WILL NEITHER HAVE NOR ACCEPT ANY LIABILITY OR LEGAL EXPOSURE ARISING FROM SAID UNAUTHORIZED ALTERATIONS.

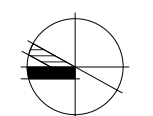

TLBA PROJECT NO. 2024-002
74 WEST STREET, LITCHFIELD, CT 06759
TLB ARCHITECTURE 92 WEST MAIN STREET, CHESTER, CT 06412