



B2 - 3 Lane Minor Collector (1MUP) (60')

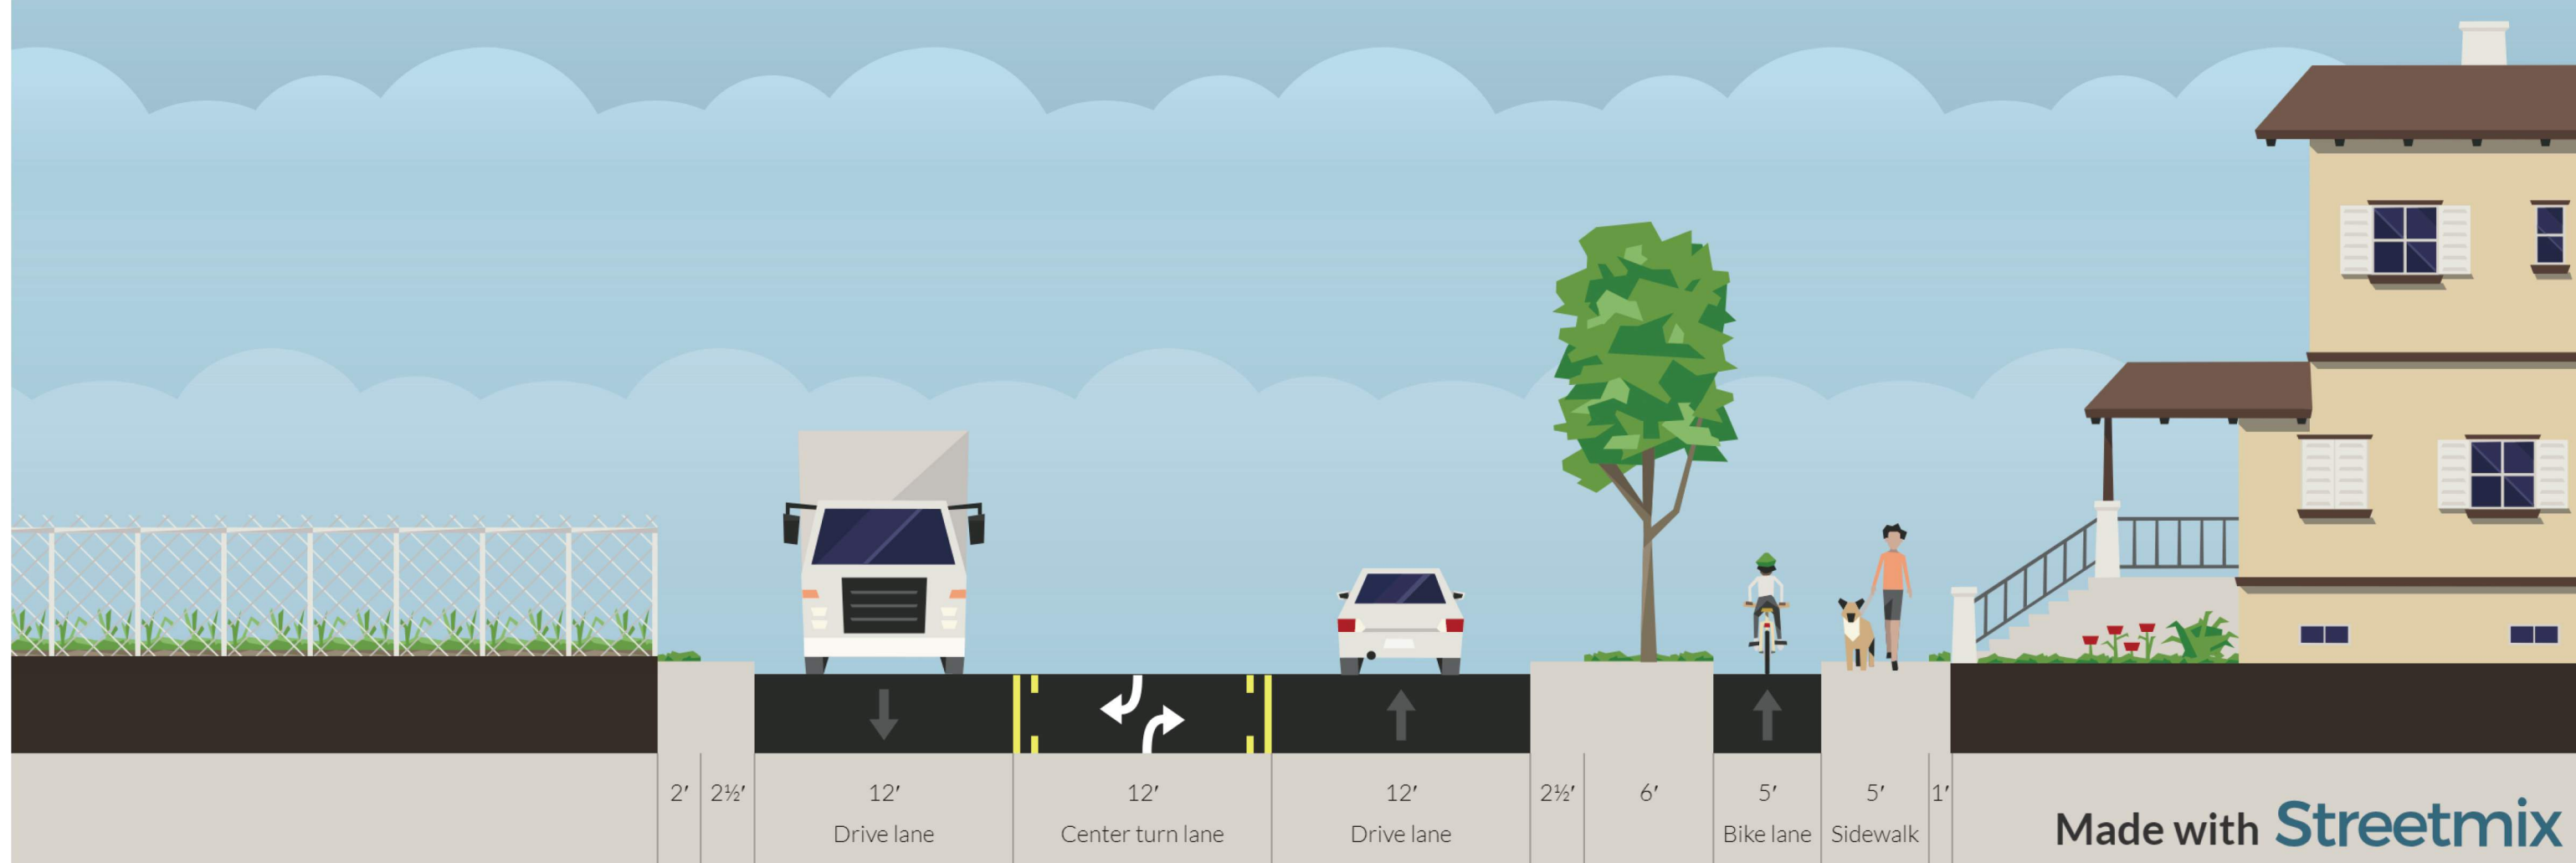

B3 - 2 Lane Minor Collector (No MUP) (60')

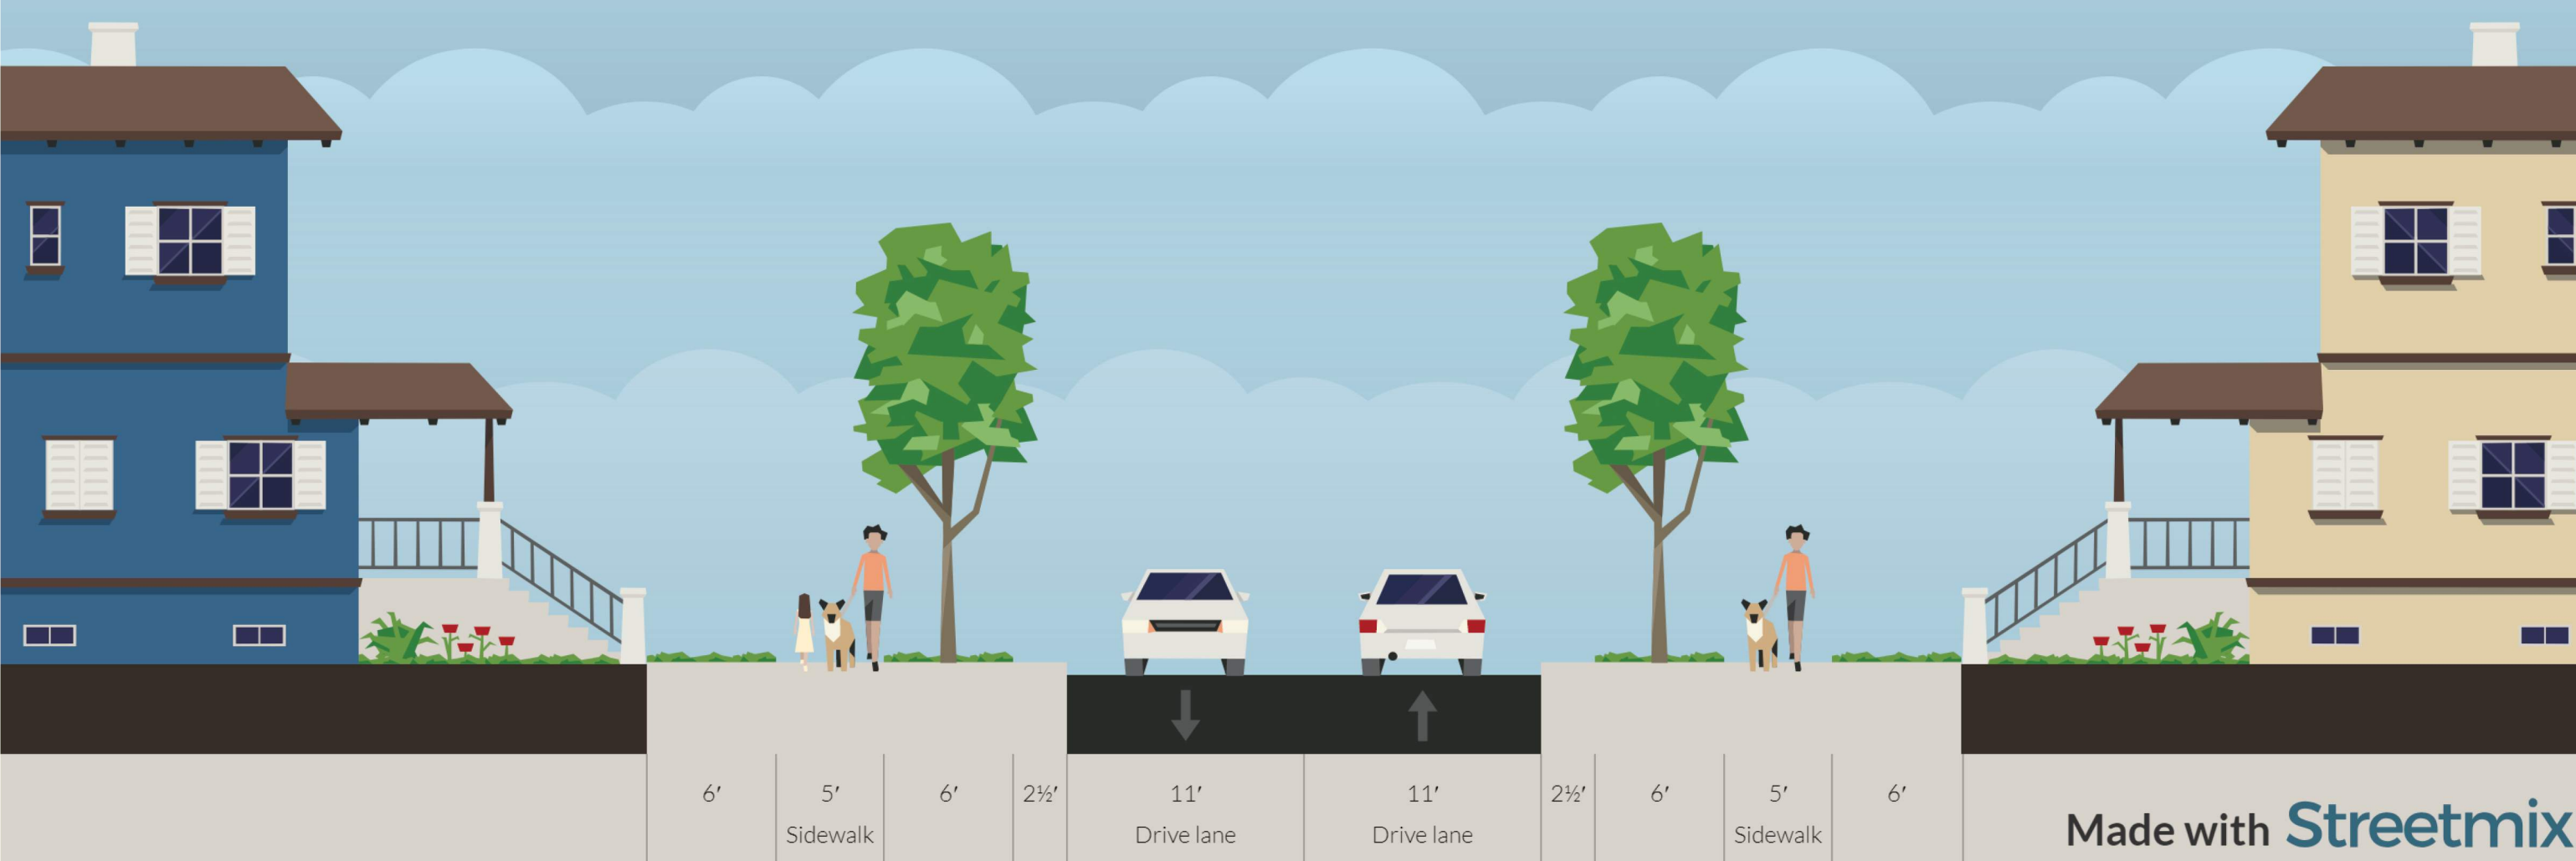

B4 - 2 Lane Minor Collector (1 SW) (50')



B5 - 2 Lane Minor Collector (1MUP 1SW) (60')

