




A - 2 Lane Local Street (50')

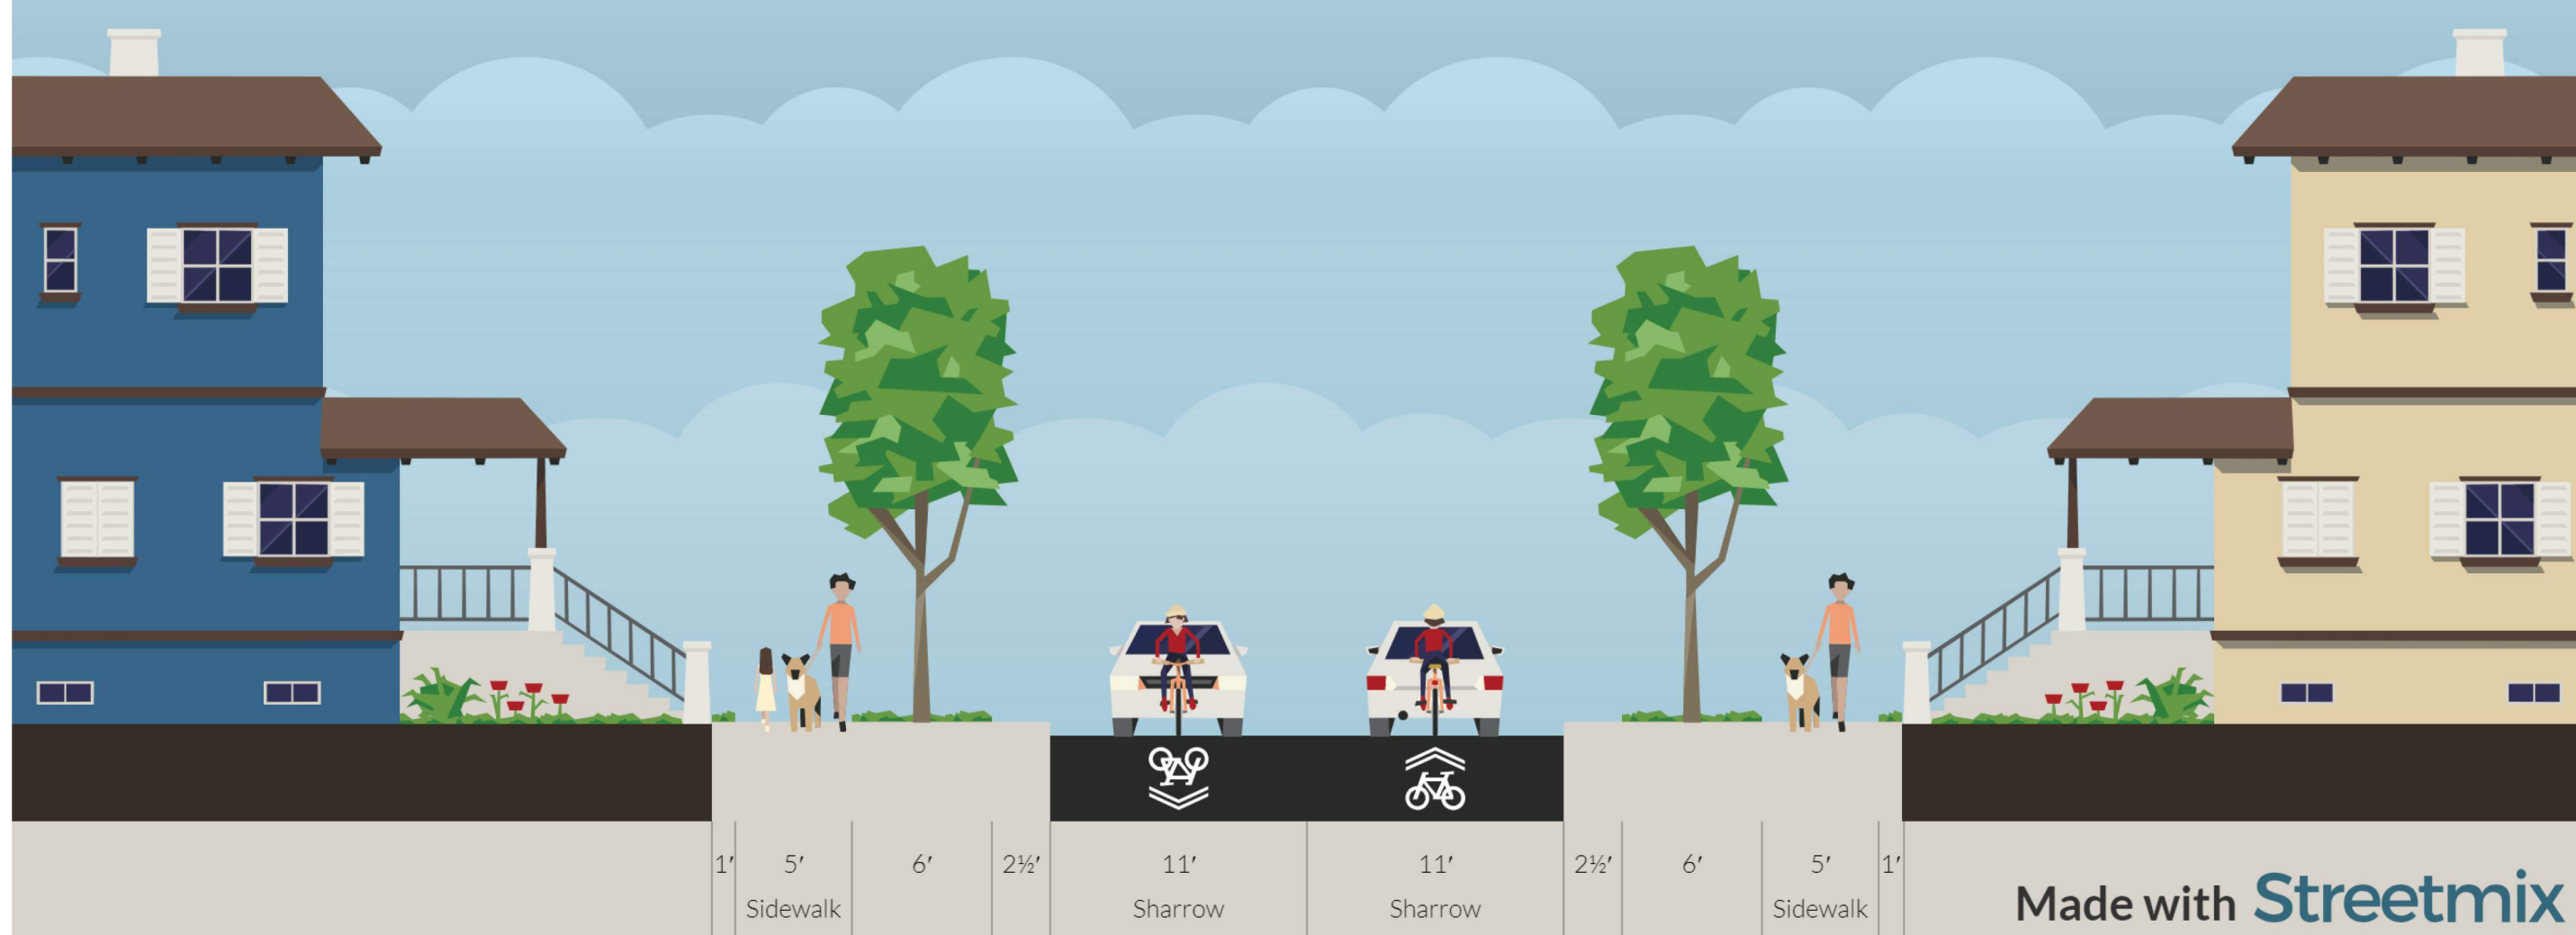

B - 2 Lane Minor Collector (60')

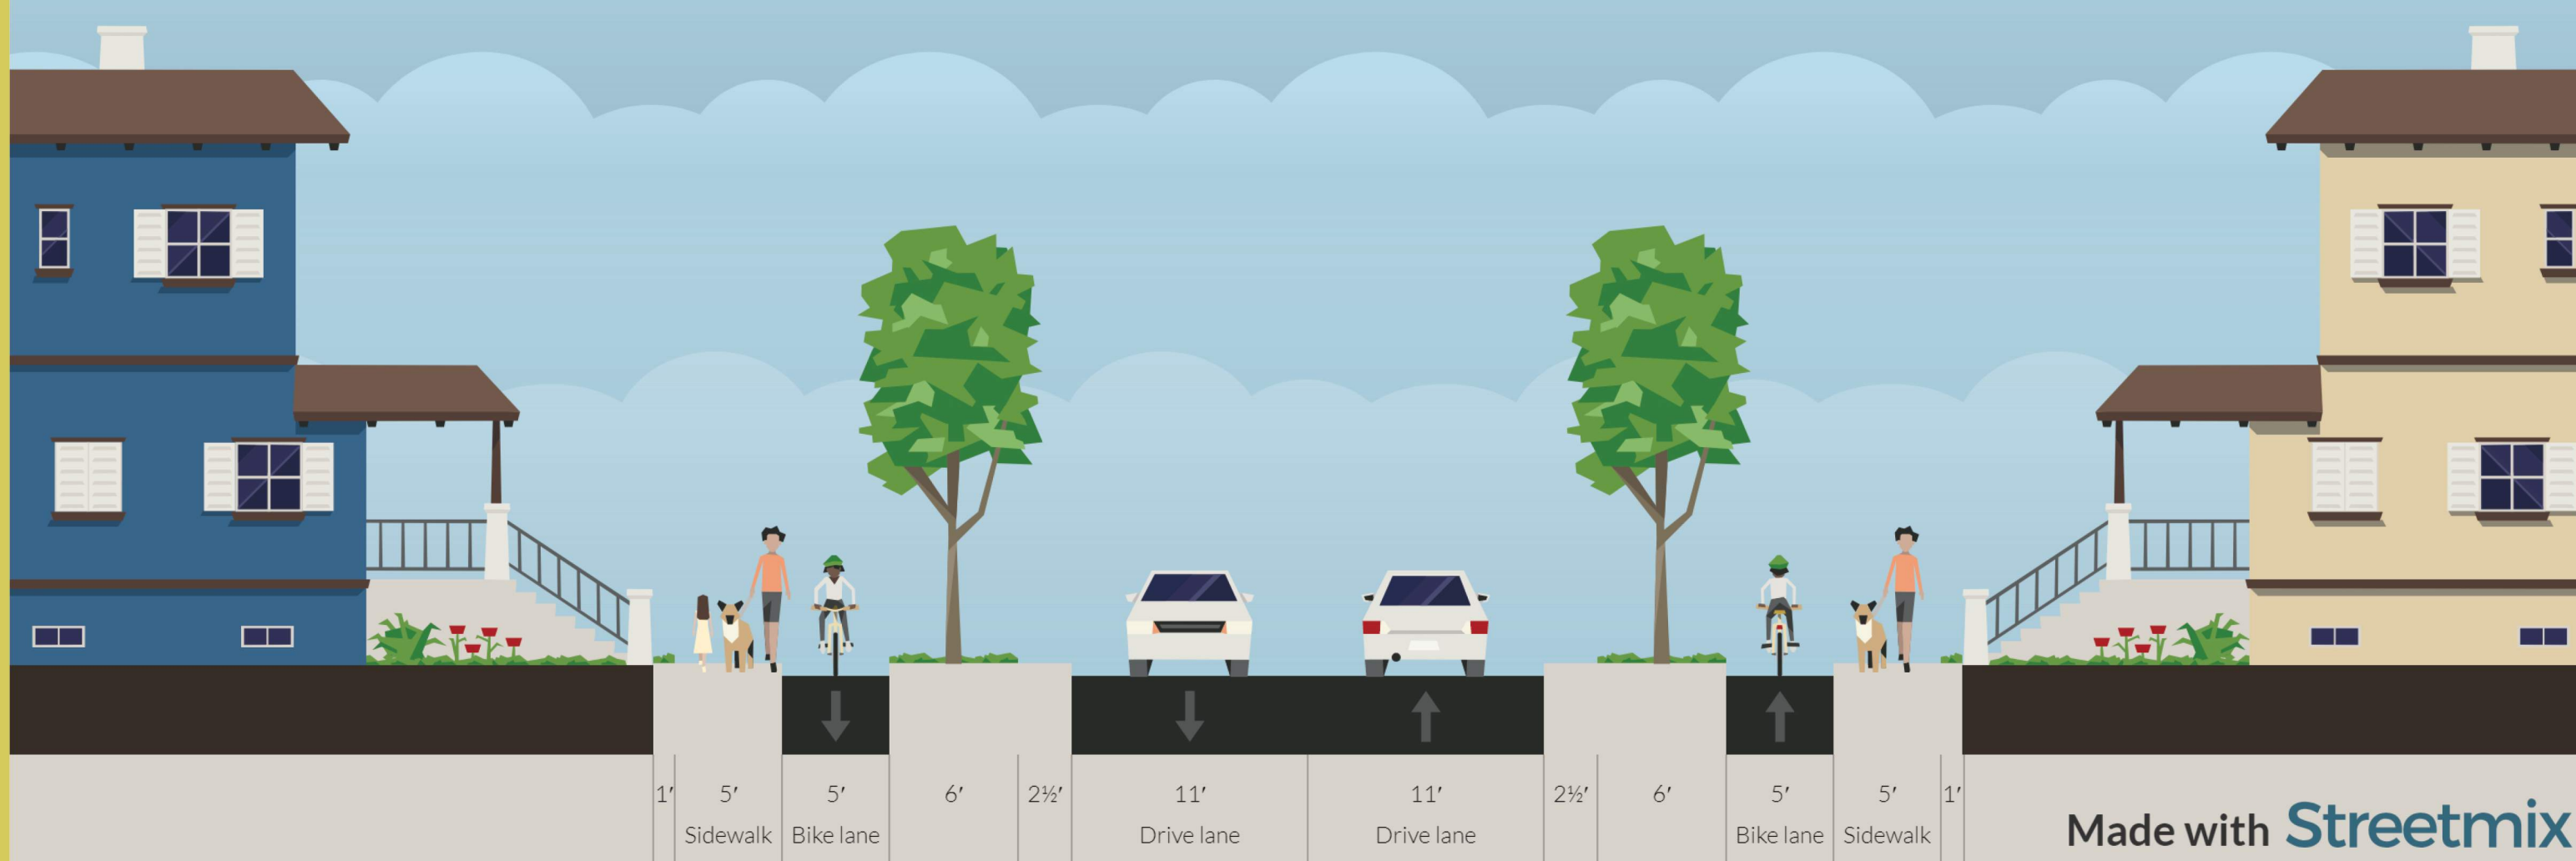

B1 - 2 Lane Minor Collector (Downtown) (60')

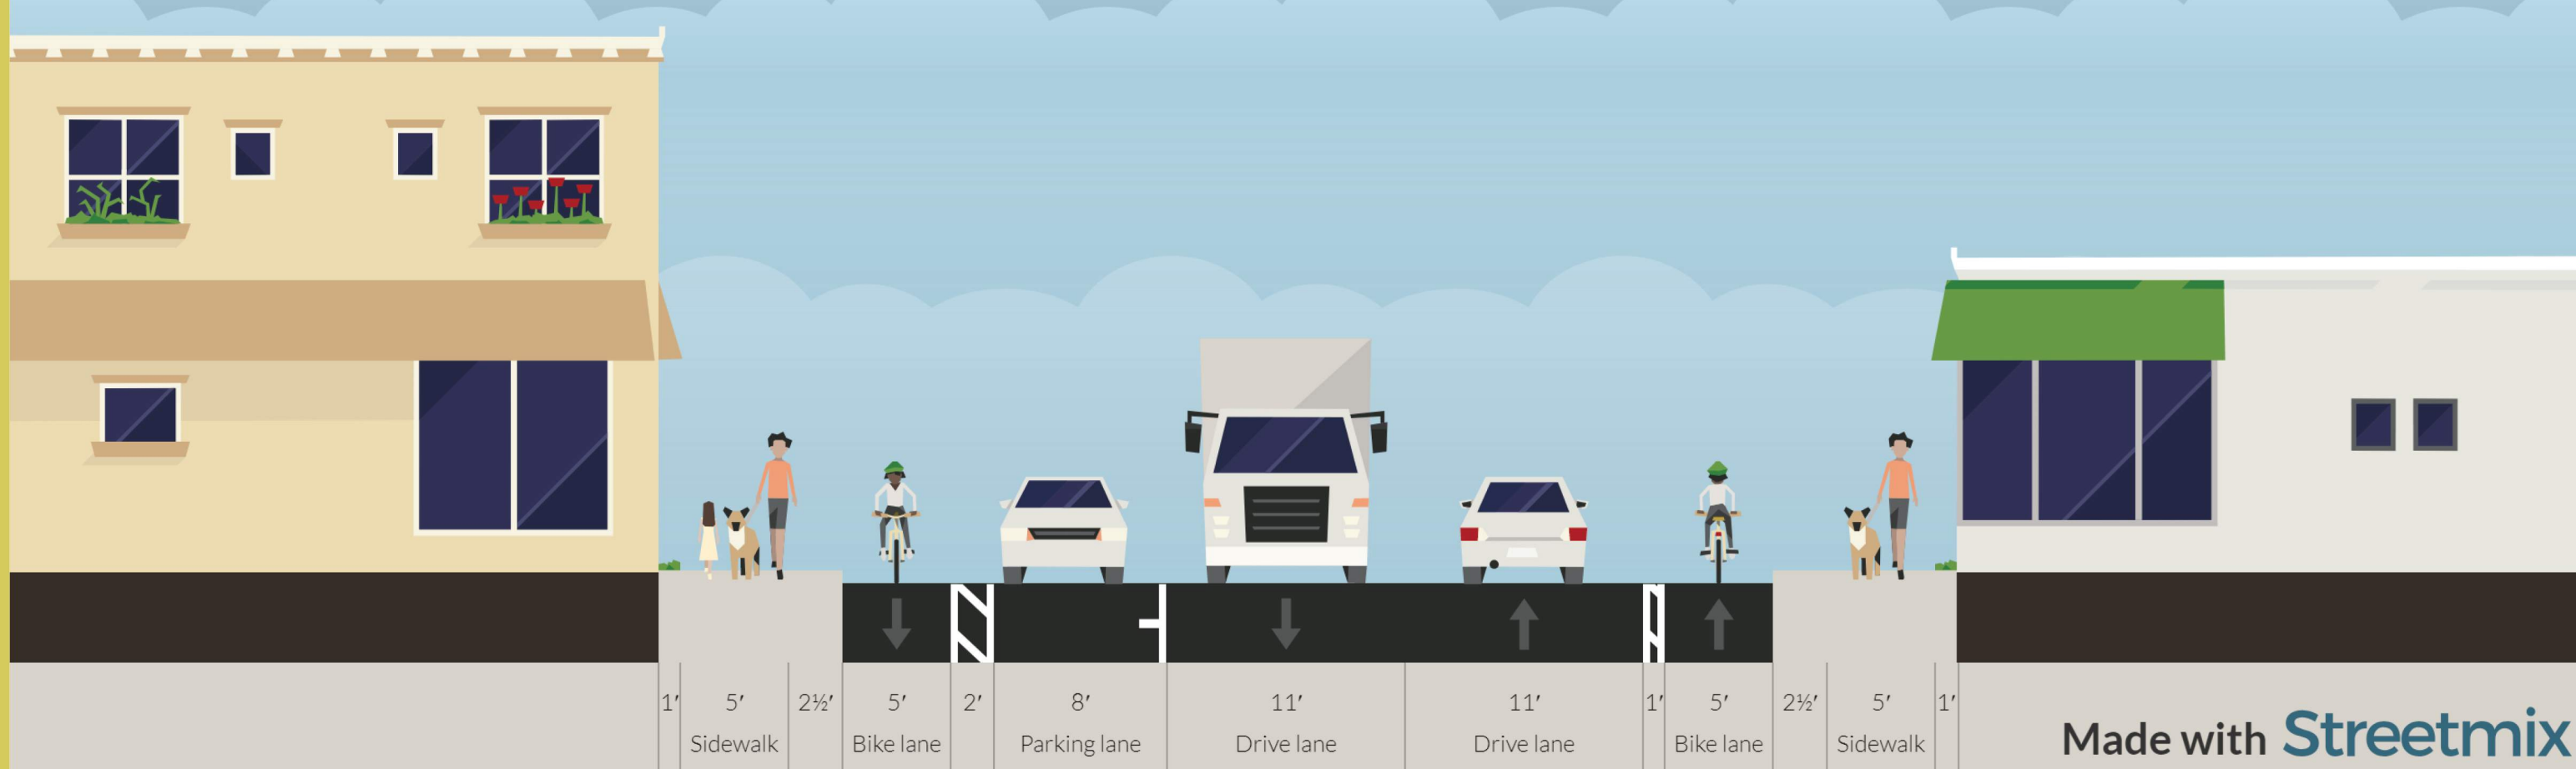

I - 2 Lane Industrial (60')

