




C - 3 Lane Major Collector (60')

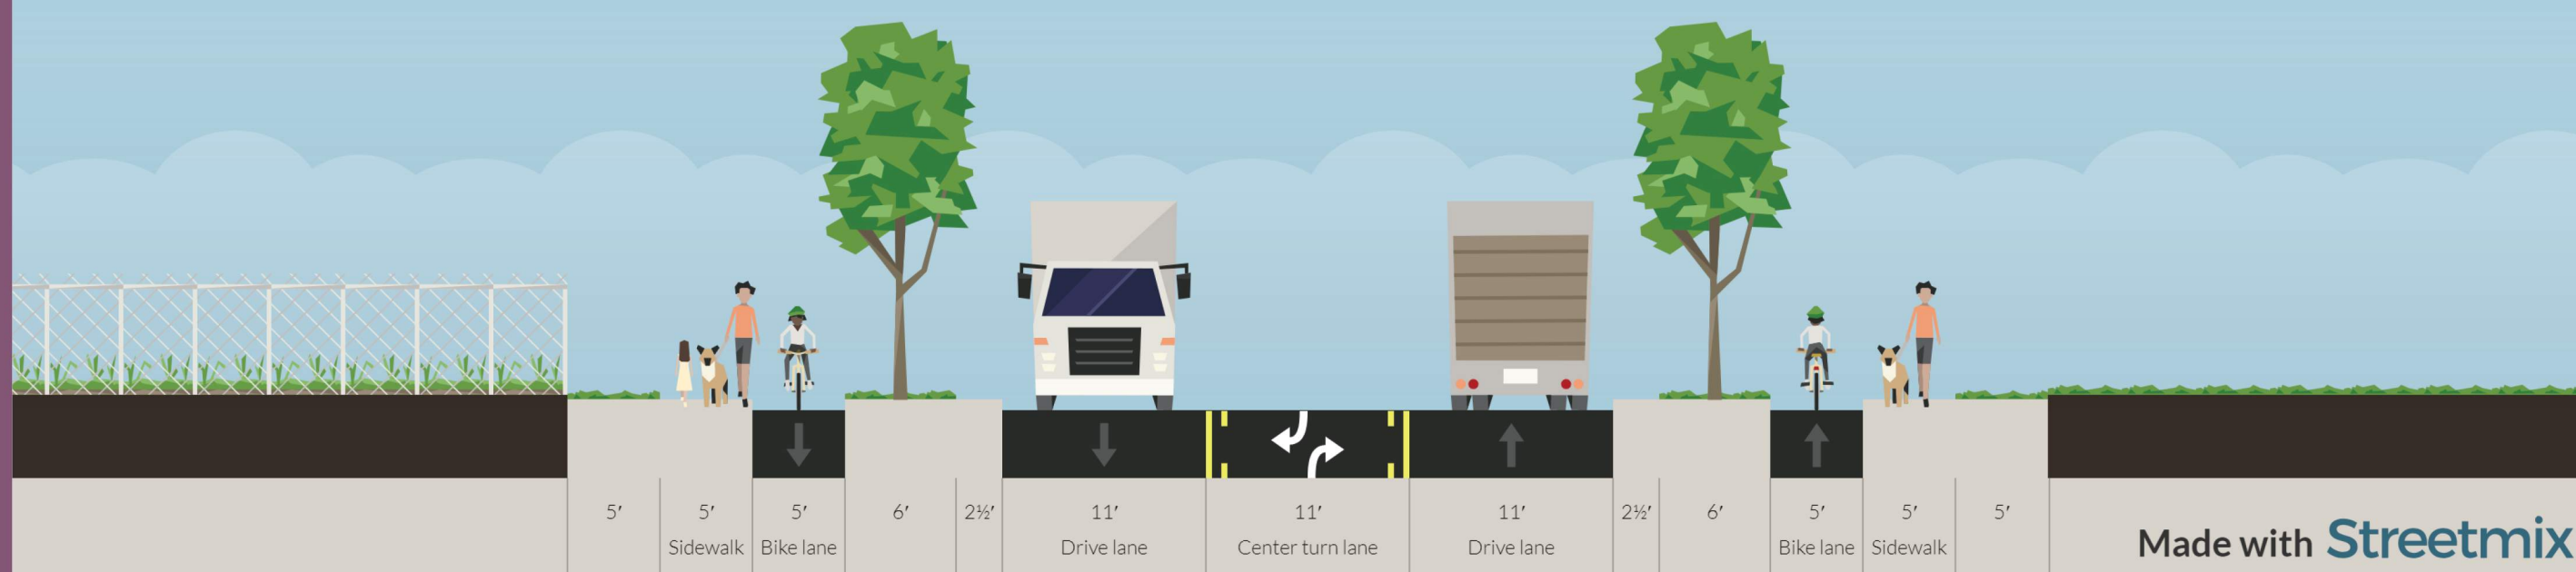


C0 - 2 Lane Major Collector (median) (80')

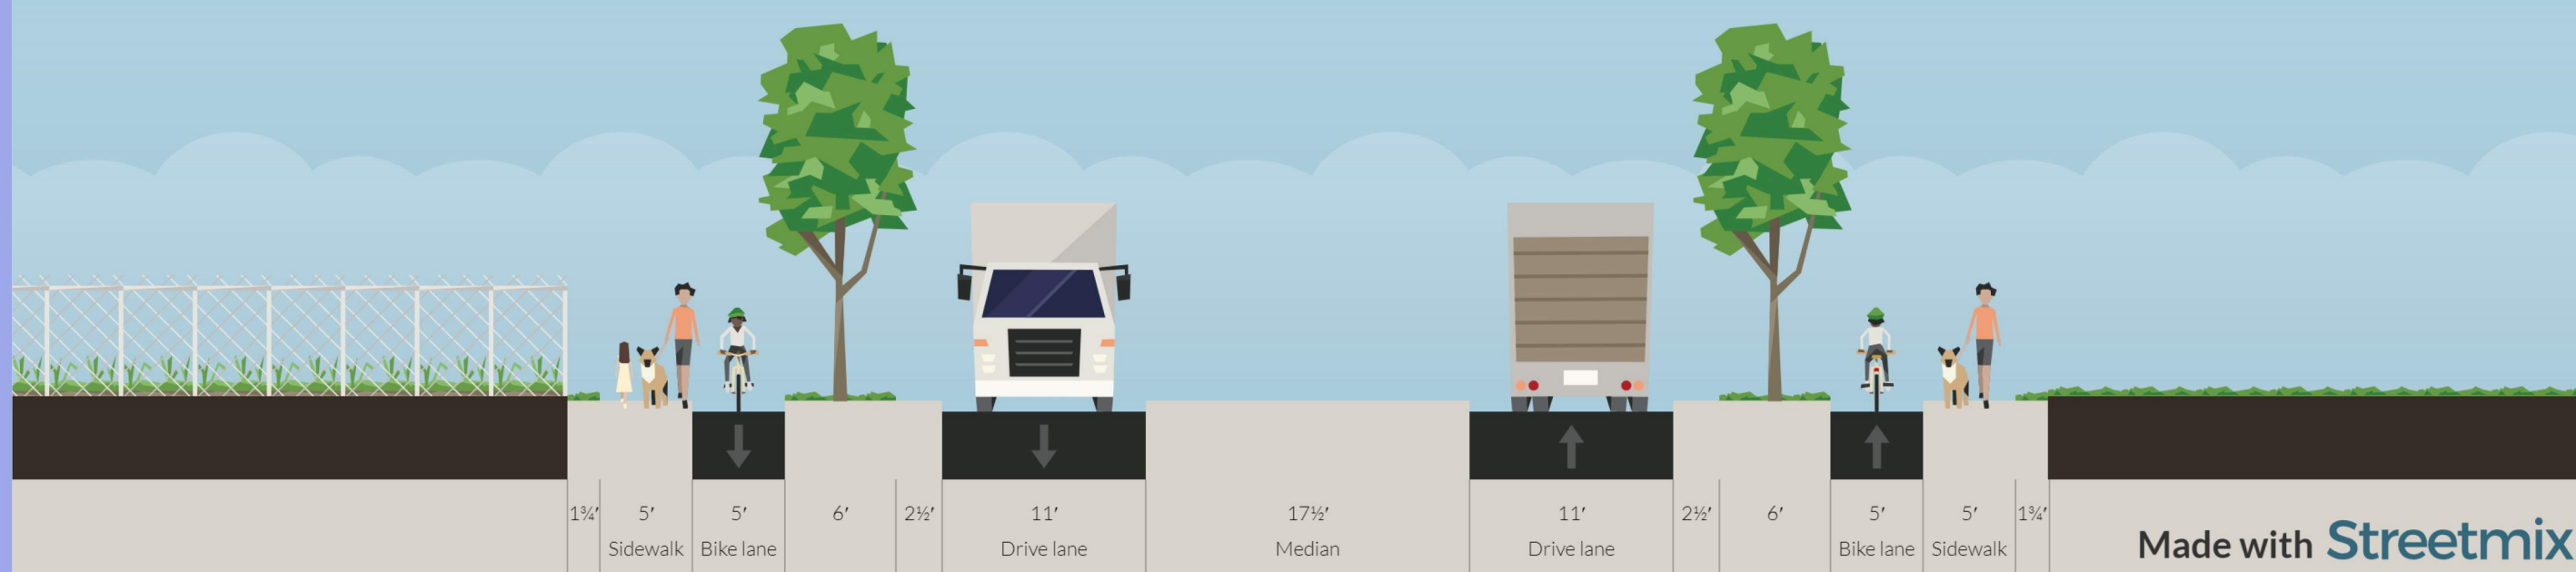

C1 - 2 Lane Major Collector (Downtown) (60')

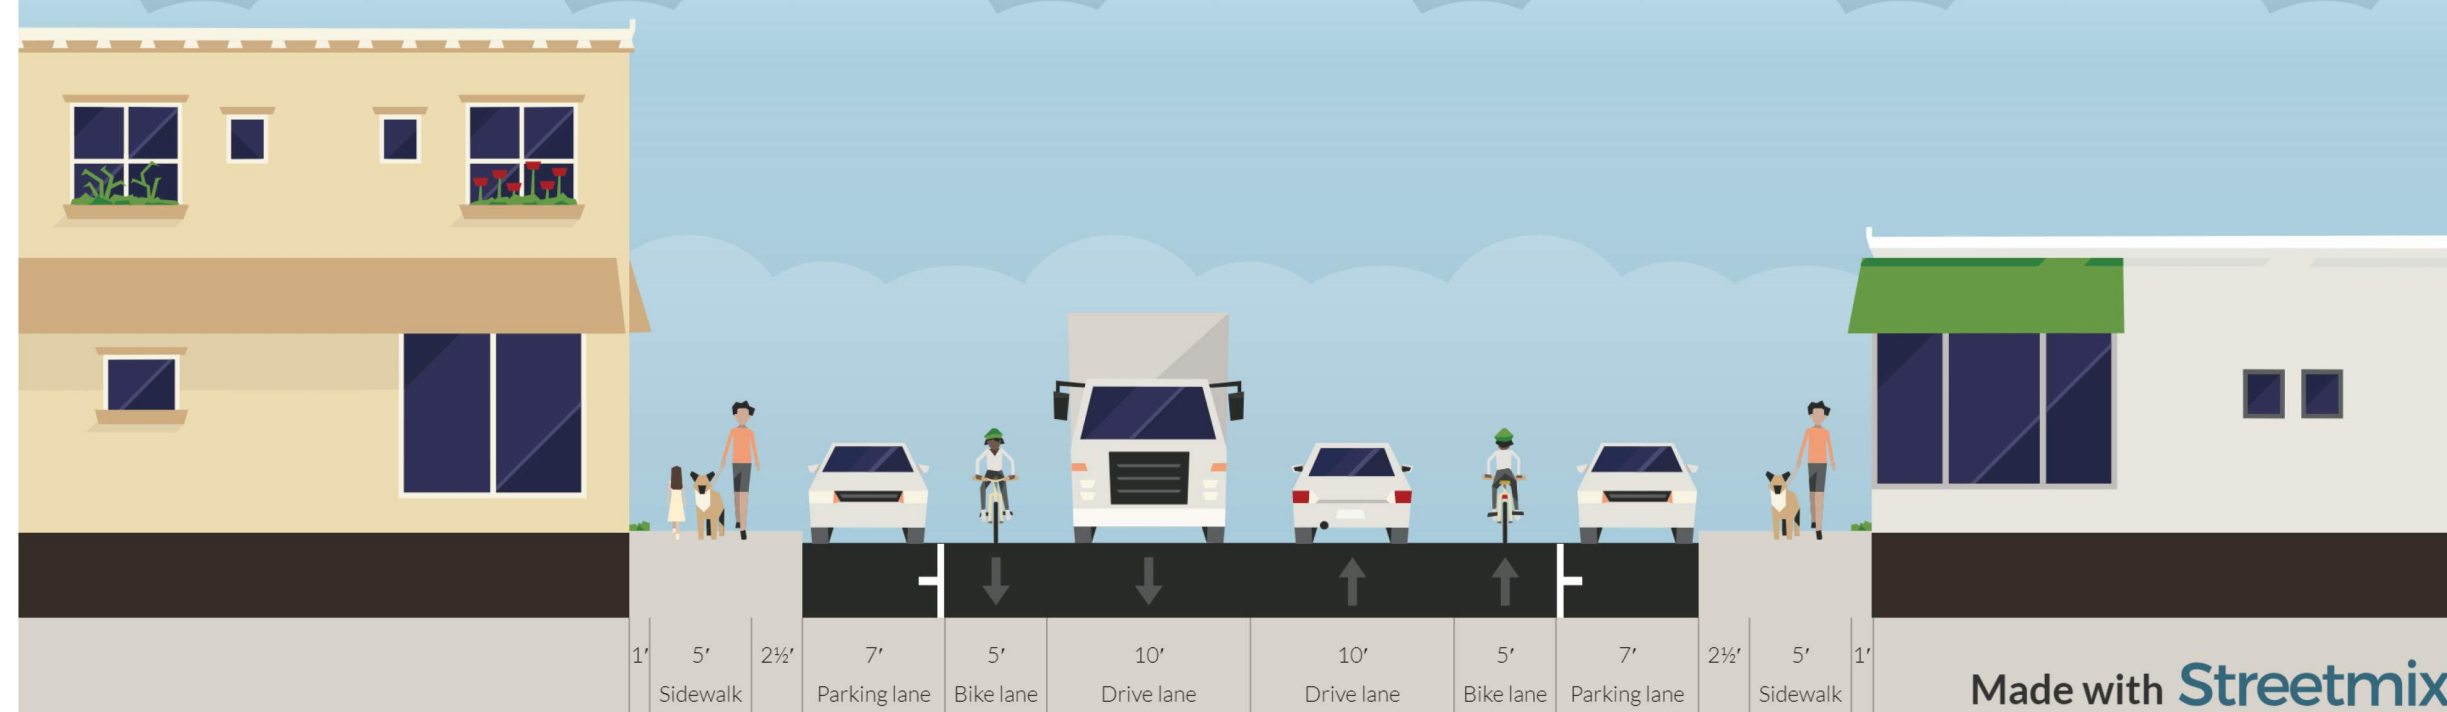

C2 - 3 Lane Major Collector (1 MUP 1 SW) (80')

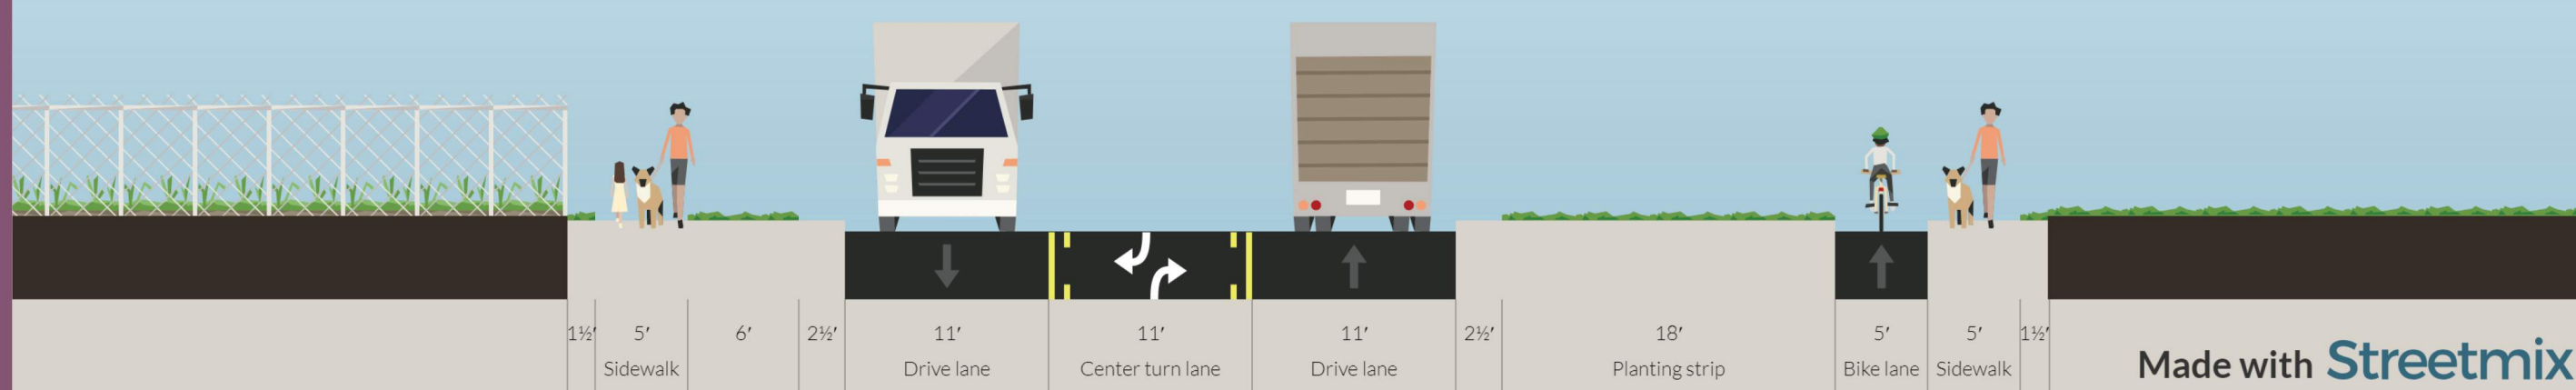

C3 - 2 Lane Major Collector (wide) (80')

