



## D - 4 Lane Major Collector (110')

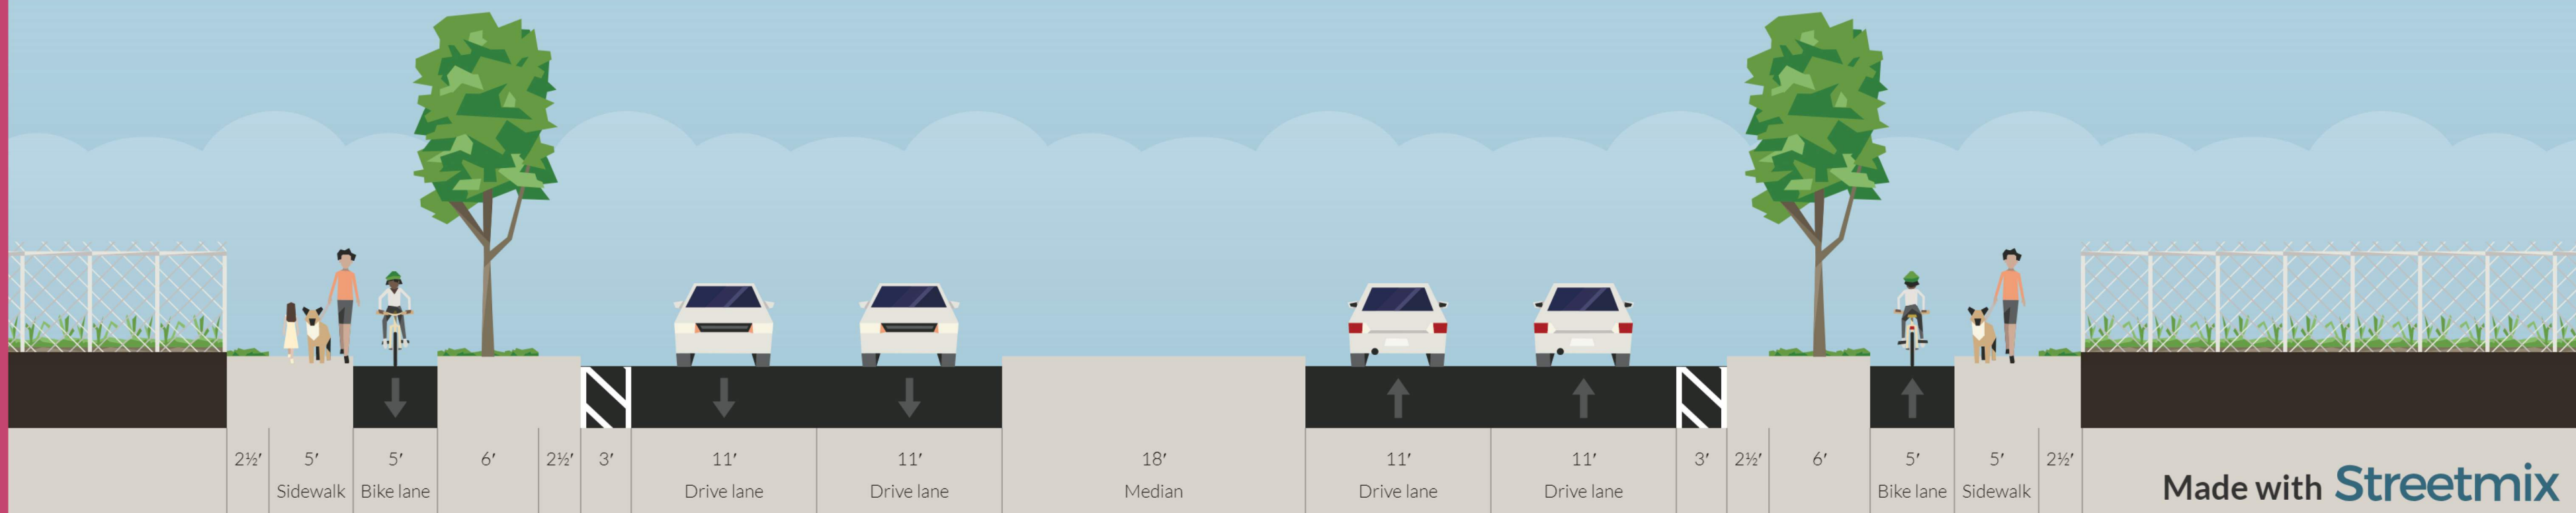

## E - 2 Lane Minor Arterial (90')



## F - 4 Lane Minor Arterial (110')

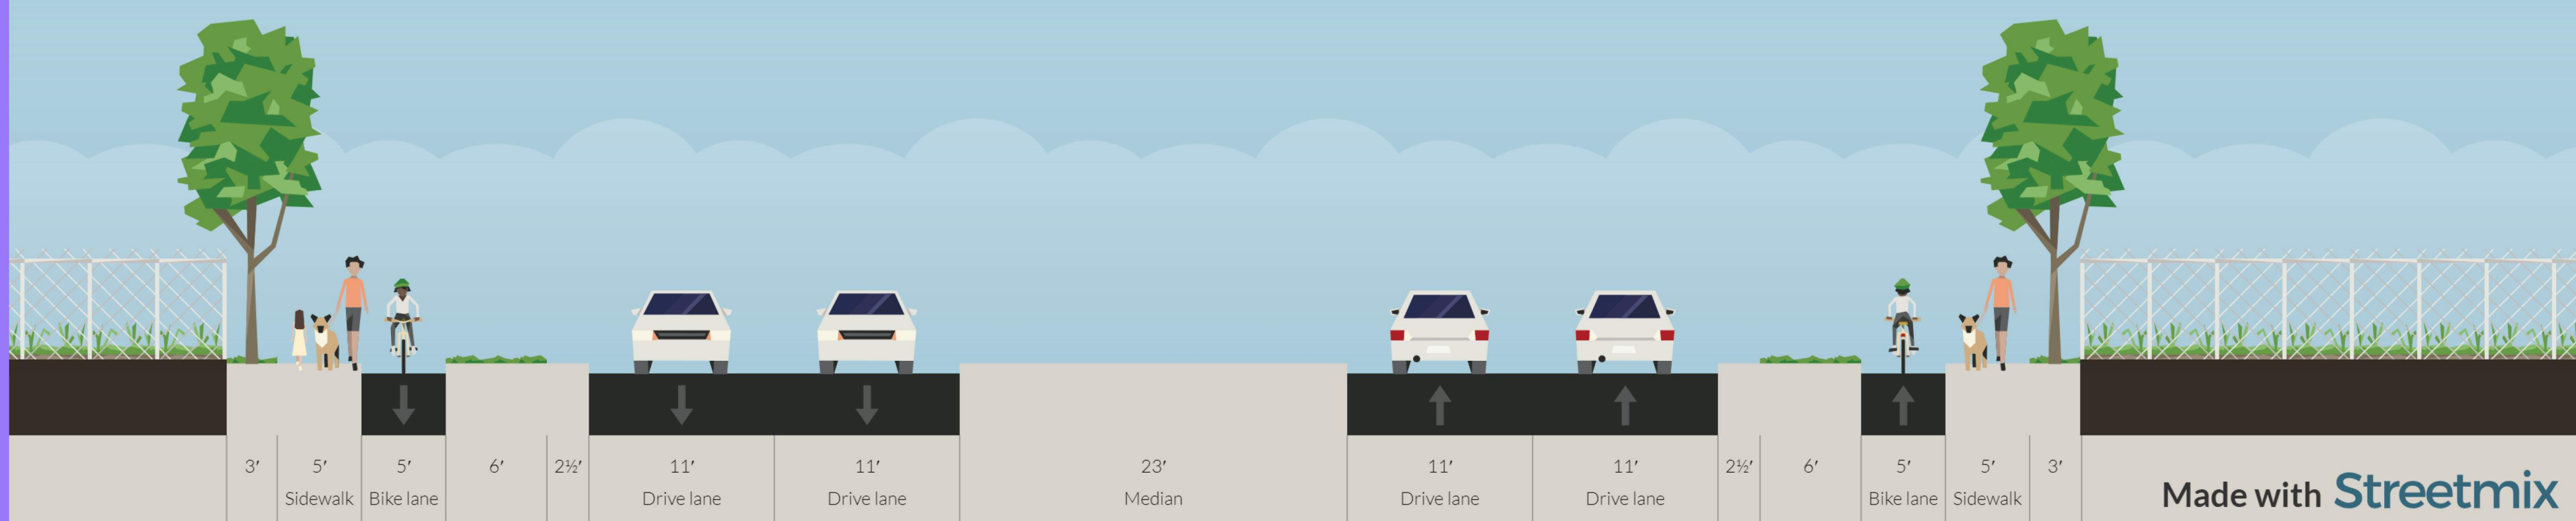

## G - 4 lane Other Principal Arterial (140')

